

PROPOSED TITLE:

SAHIBABAD BUS TERMINAL


DRAWING TITLE:

SERVICE APARTMENT

PROJECT CONSULTANTS :-

HOLISTICS URBAN INNOVATIONS PVT. LTD.
 PLANNING & ARCHITECTURE EPC & KEPC ACTIVITIES
 GREEN & ENERGY SERVICES BUILDING TECH. SERVICES,
 THE CORENTHUM, TOWER- A-41, SEC.- 62, NOIDA 201 301
 PH.- 0120-4139788 , FAX- 0120-4527788



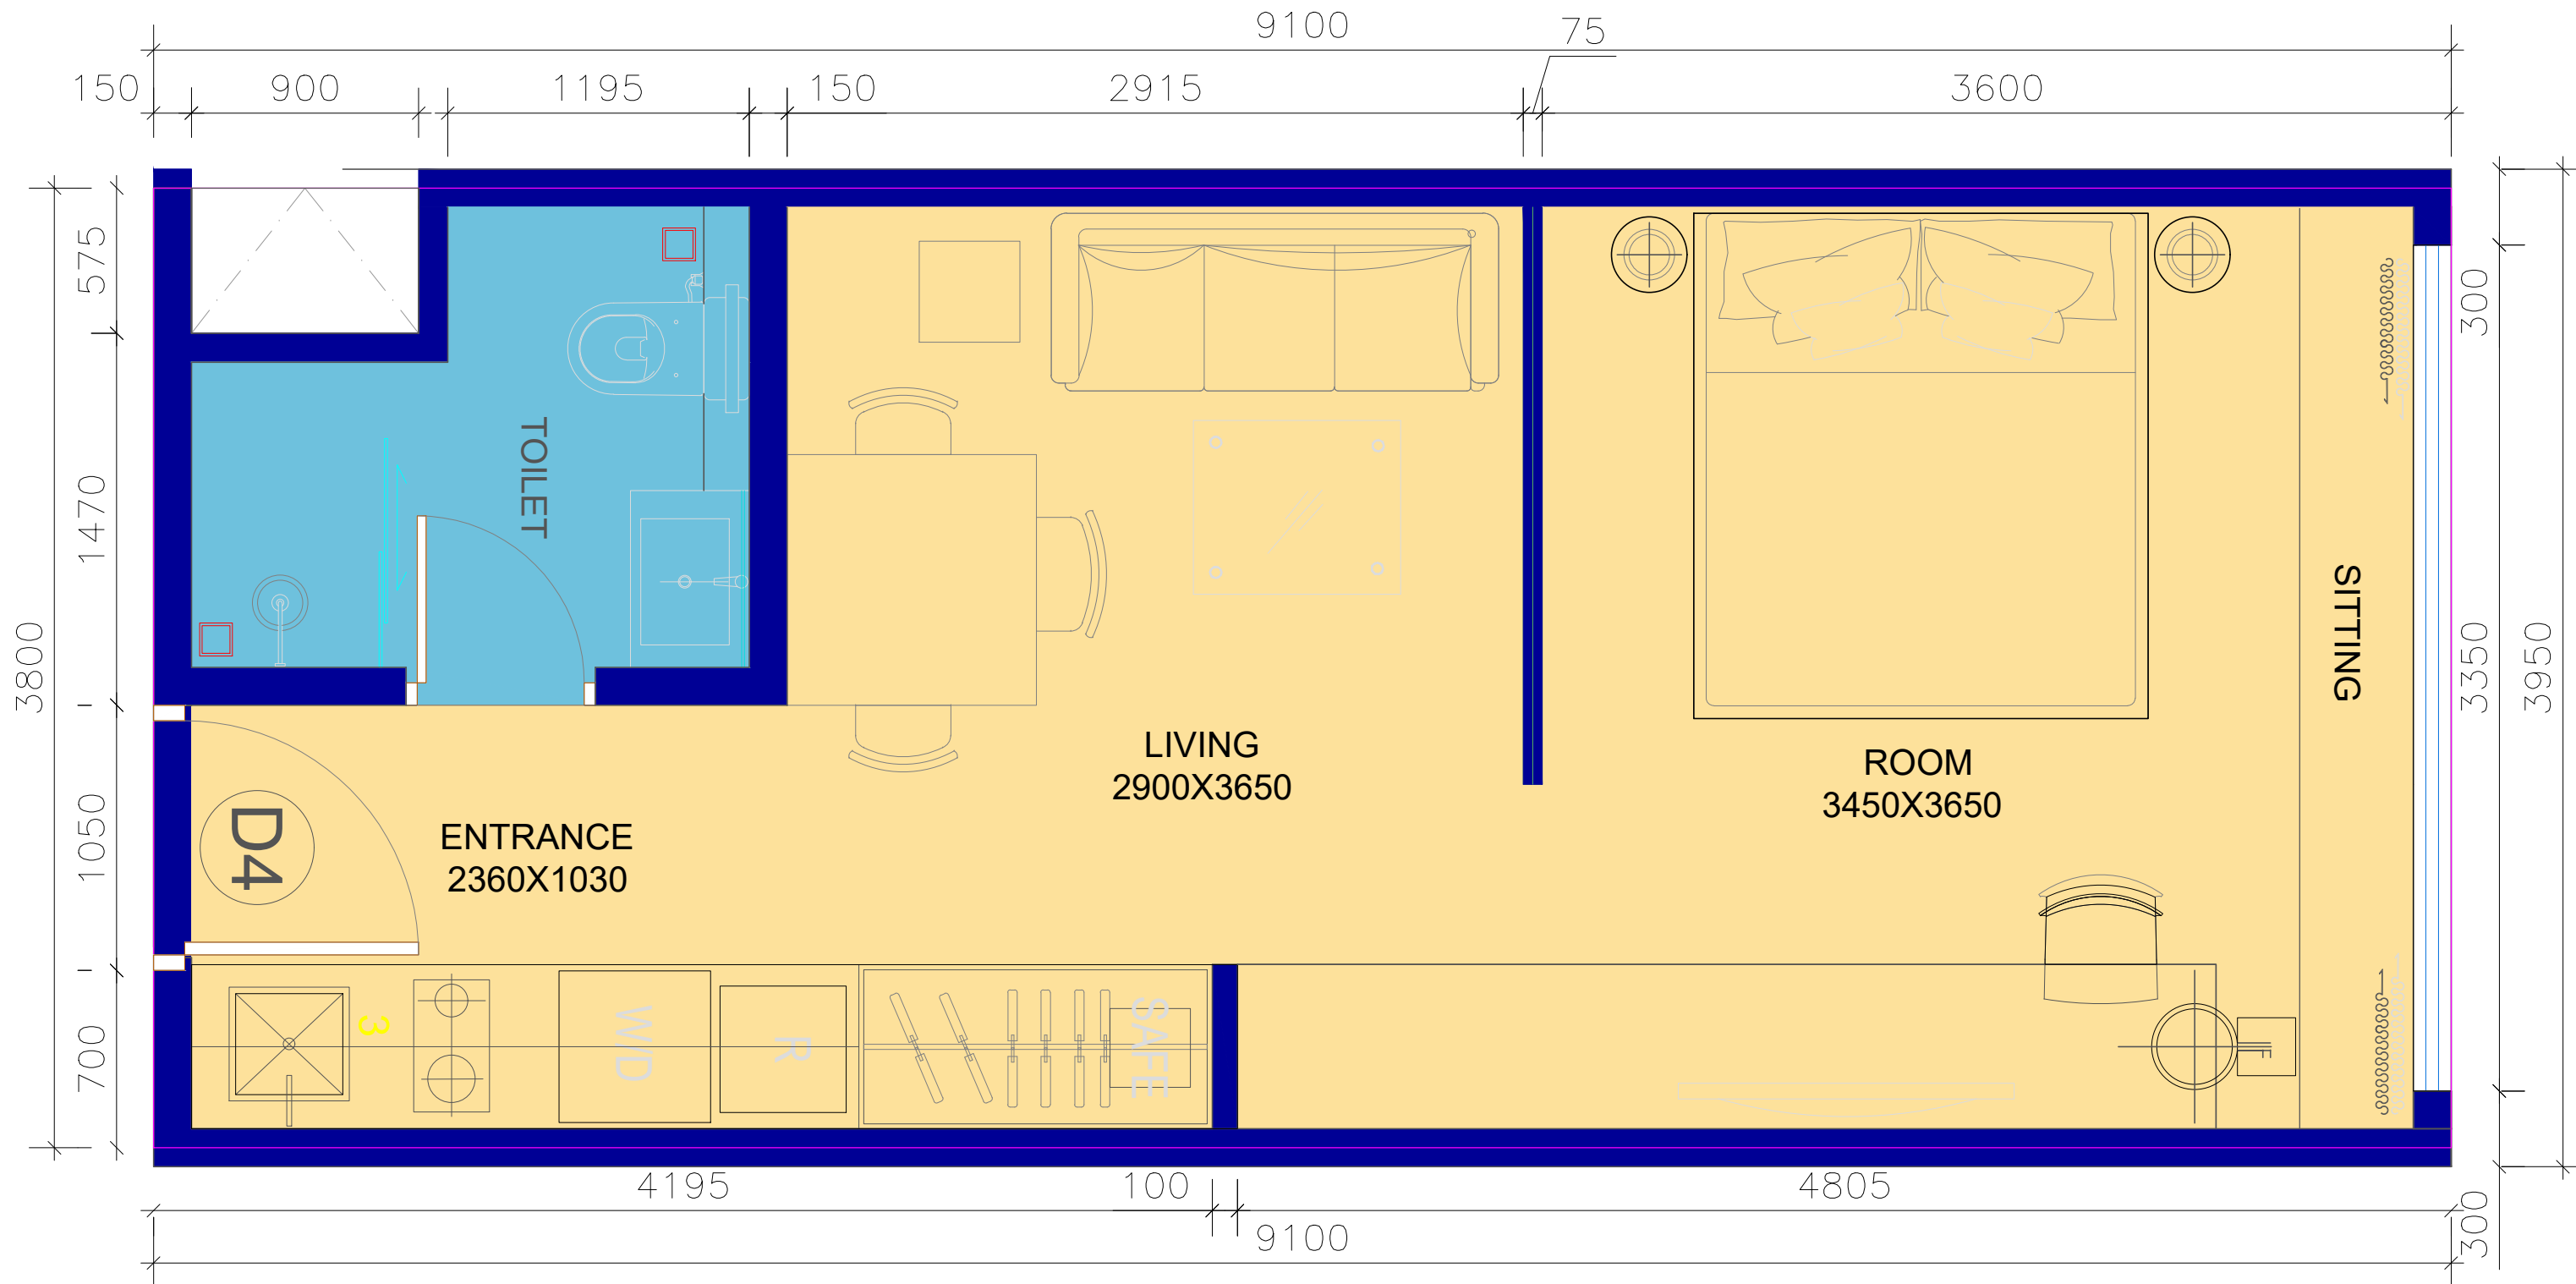

TYPE - B

CARPET AREA = 34.06 SQ.MT(366.62 SQ.FT.)

SUPER AREA = 68.12 SQ.MT(733.24 SQ.FT.)

PROPOSED TITLE:

SAHIBABAD BUS TERMINAL


DRAWING TITLE:

SERVICE APARTMENT


PROJECT CONSULTANTS :-

HOLISTICS URBAN INNOVATIONS PVT. LTD.

PLANNING & ARCHITECTURE EPC & KEPC ACTIVITIES
 GREEN & ENERGY SERVICES BUILDING TECH. SERVICES,
 THE CORENTHUM, TOWER- A-41, SEC.- 62, NOIDA 201 301
 PH.- 0120-4139788 , FAX- 0120-4527788

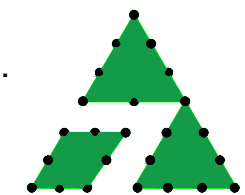

HOLISTICS
 URBAN INNOVATIONS

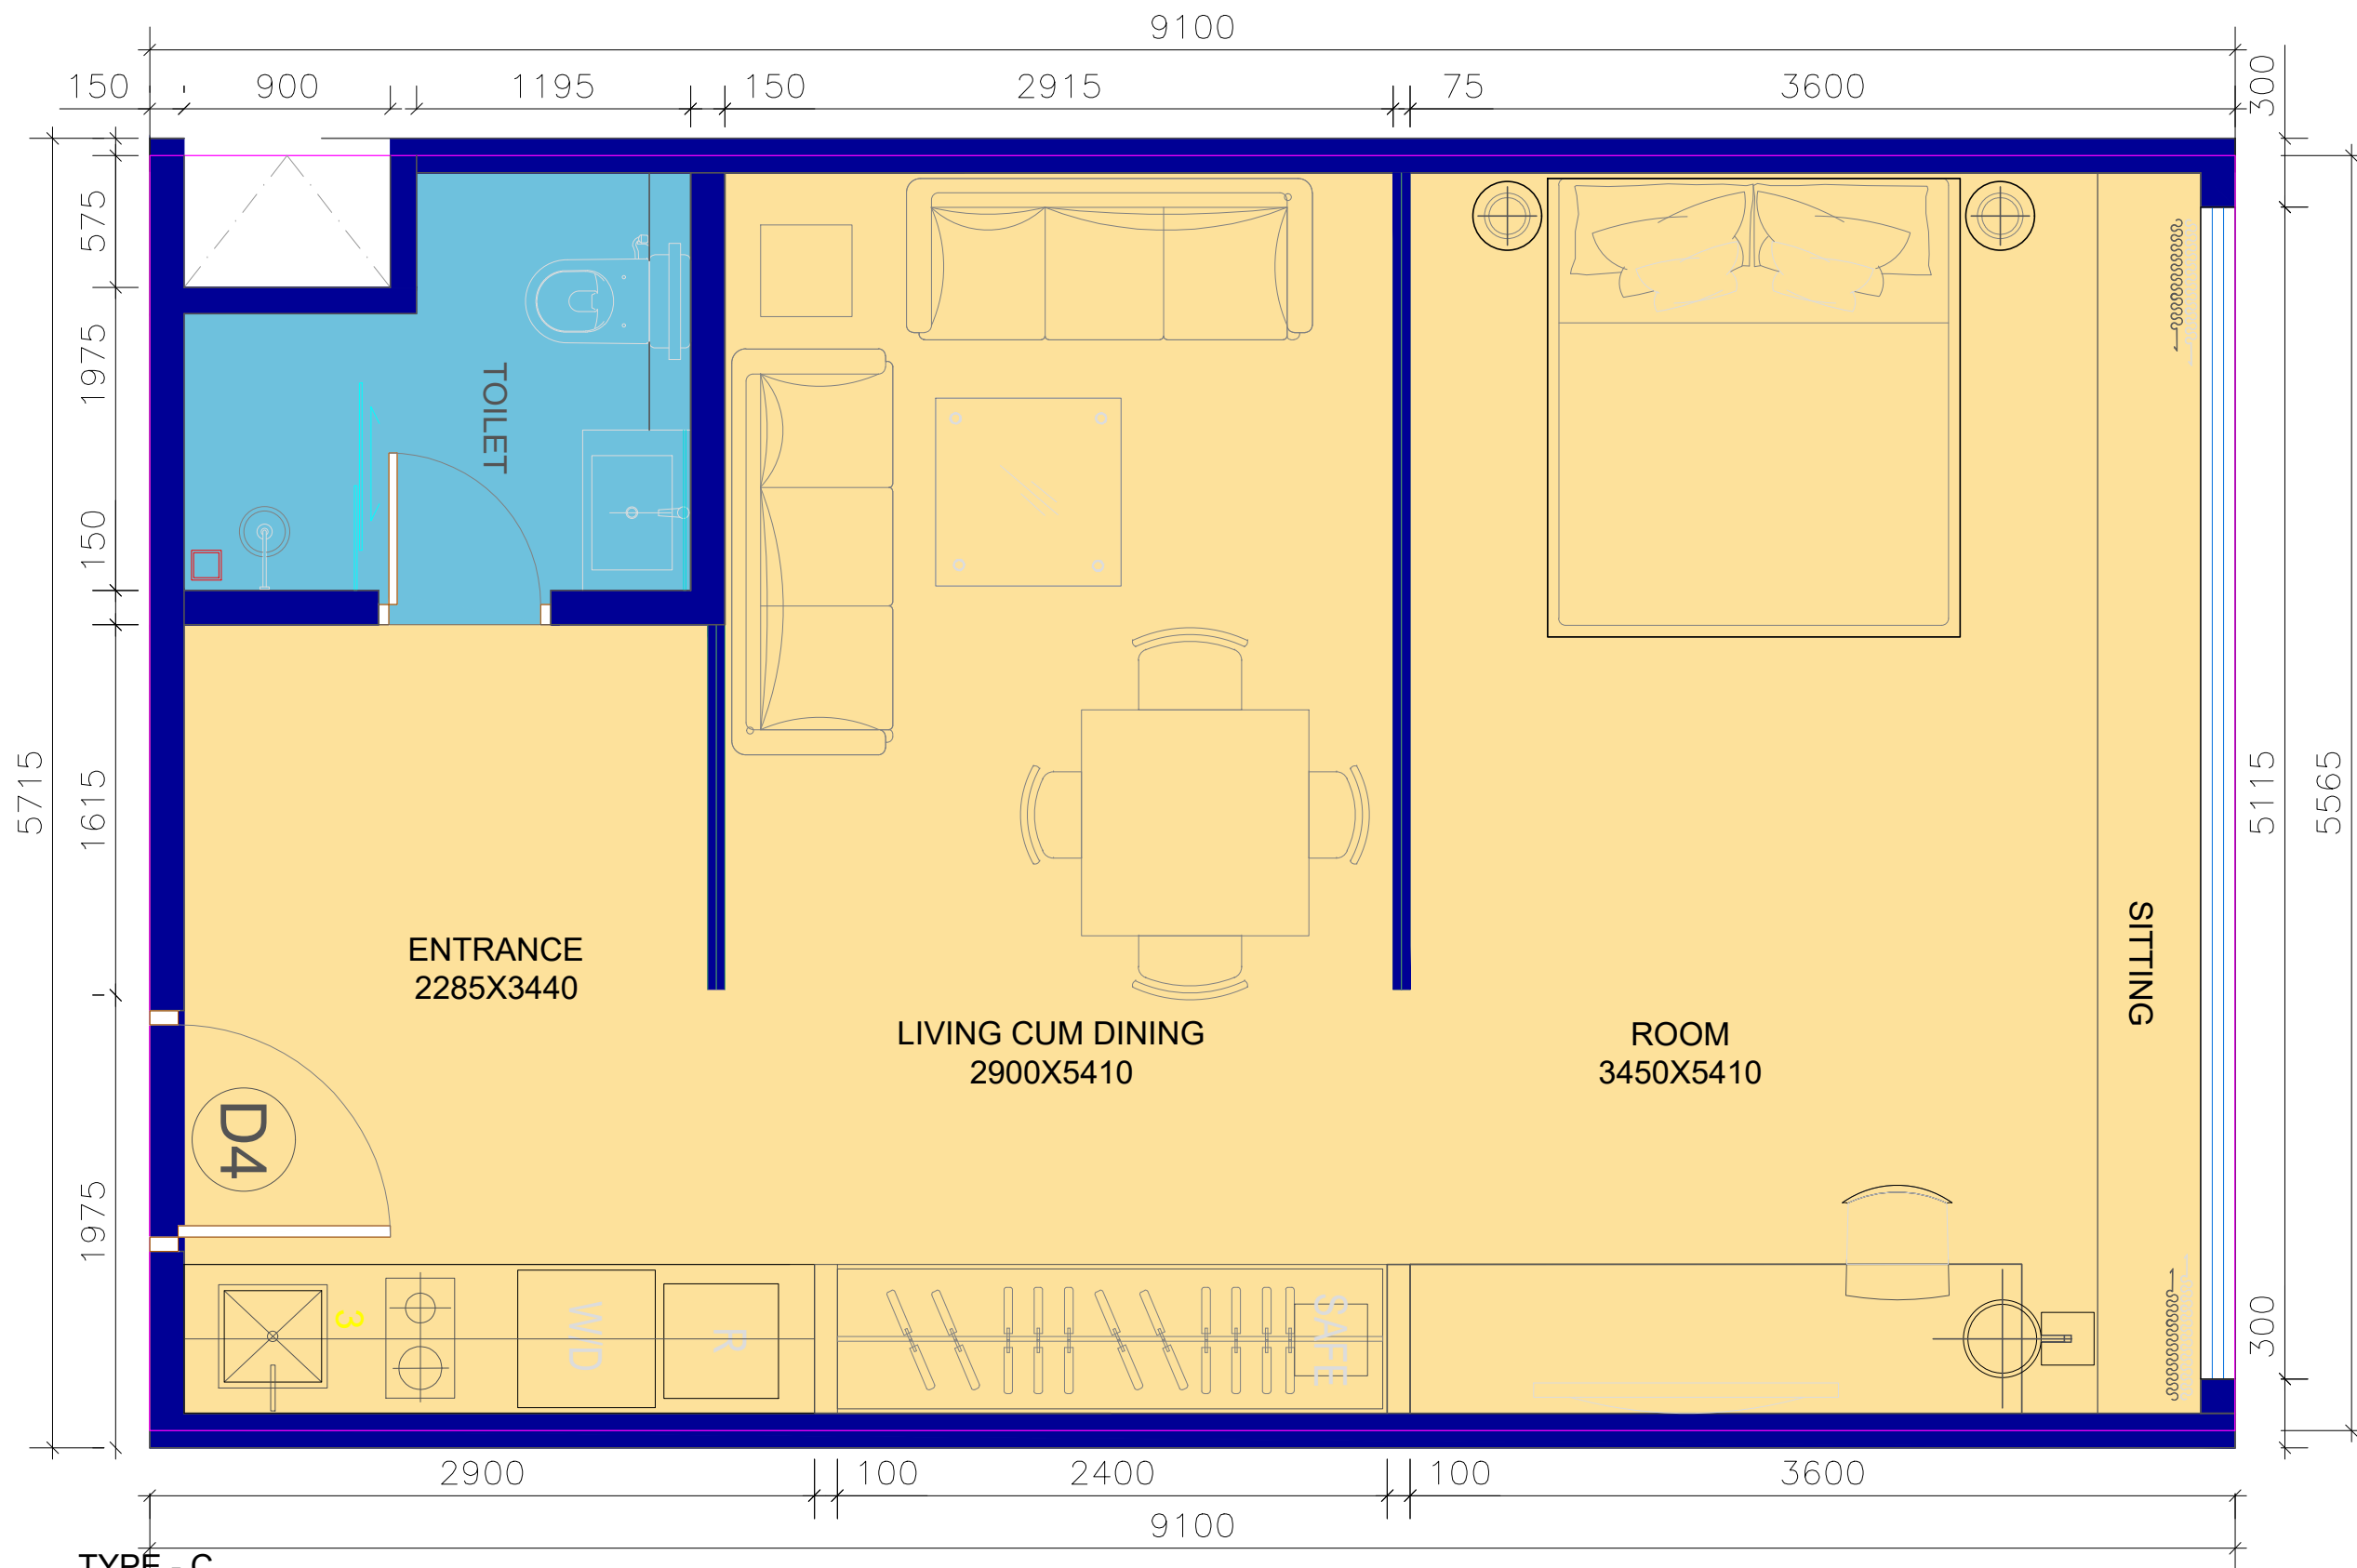

TYPE - C

CARPET AREA = 50.12 SQ.MT(539.49 SQ.FT.)

SUPER AREA = 100.24 SQ.MT(1078.98 SQ.FT.)

PROPOSED TITLE:

DRAWING TITLE:


PROJECT CONSULTANTS :-

SAHIBABAD BUS TERMINAL


SERVICE APARTMENT

HOLISTICS URBAN INNOVATIONS PVT. LTD.


PLANNING & ARCHITECTURE EPC & KEPC ACTIVITIES
 GREEN & ENERGY SERVICES BUILDING TECH. SERVICES,
 THE CORENTHUM, TOWER- A-41, SEC.- 62, NOIDA 201 301
 PH.- 0120-4139788 , FAX- 0120-4527788

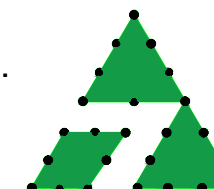


HOLISTICS
 URBAN INNOVATIONS

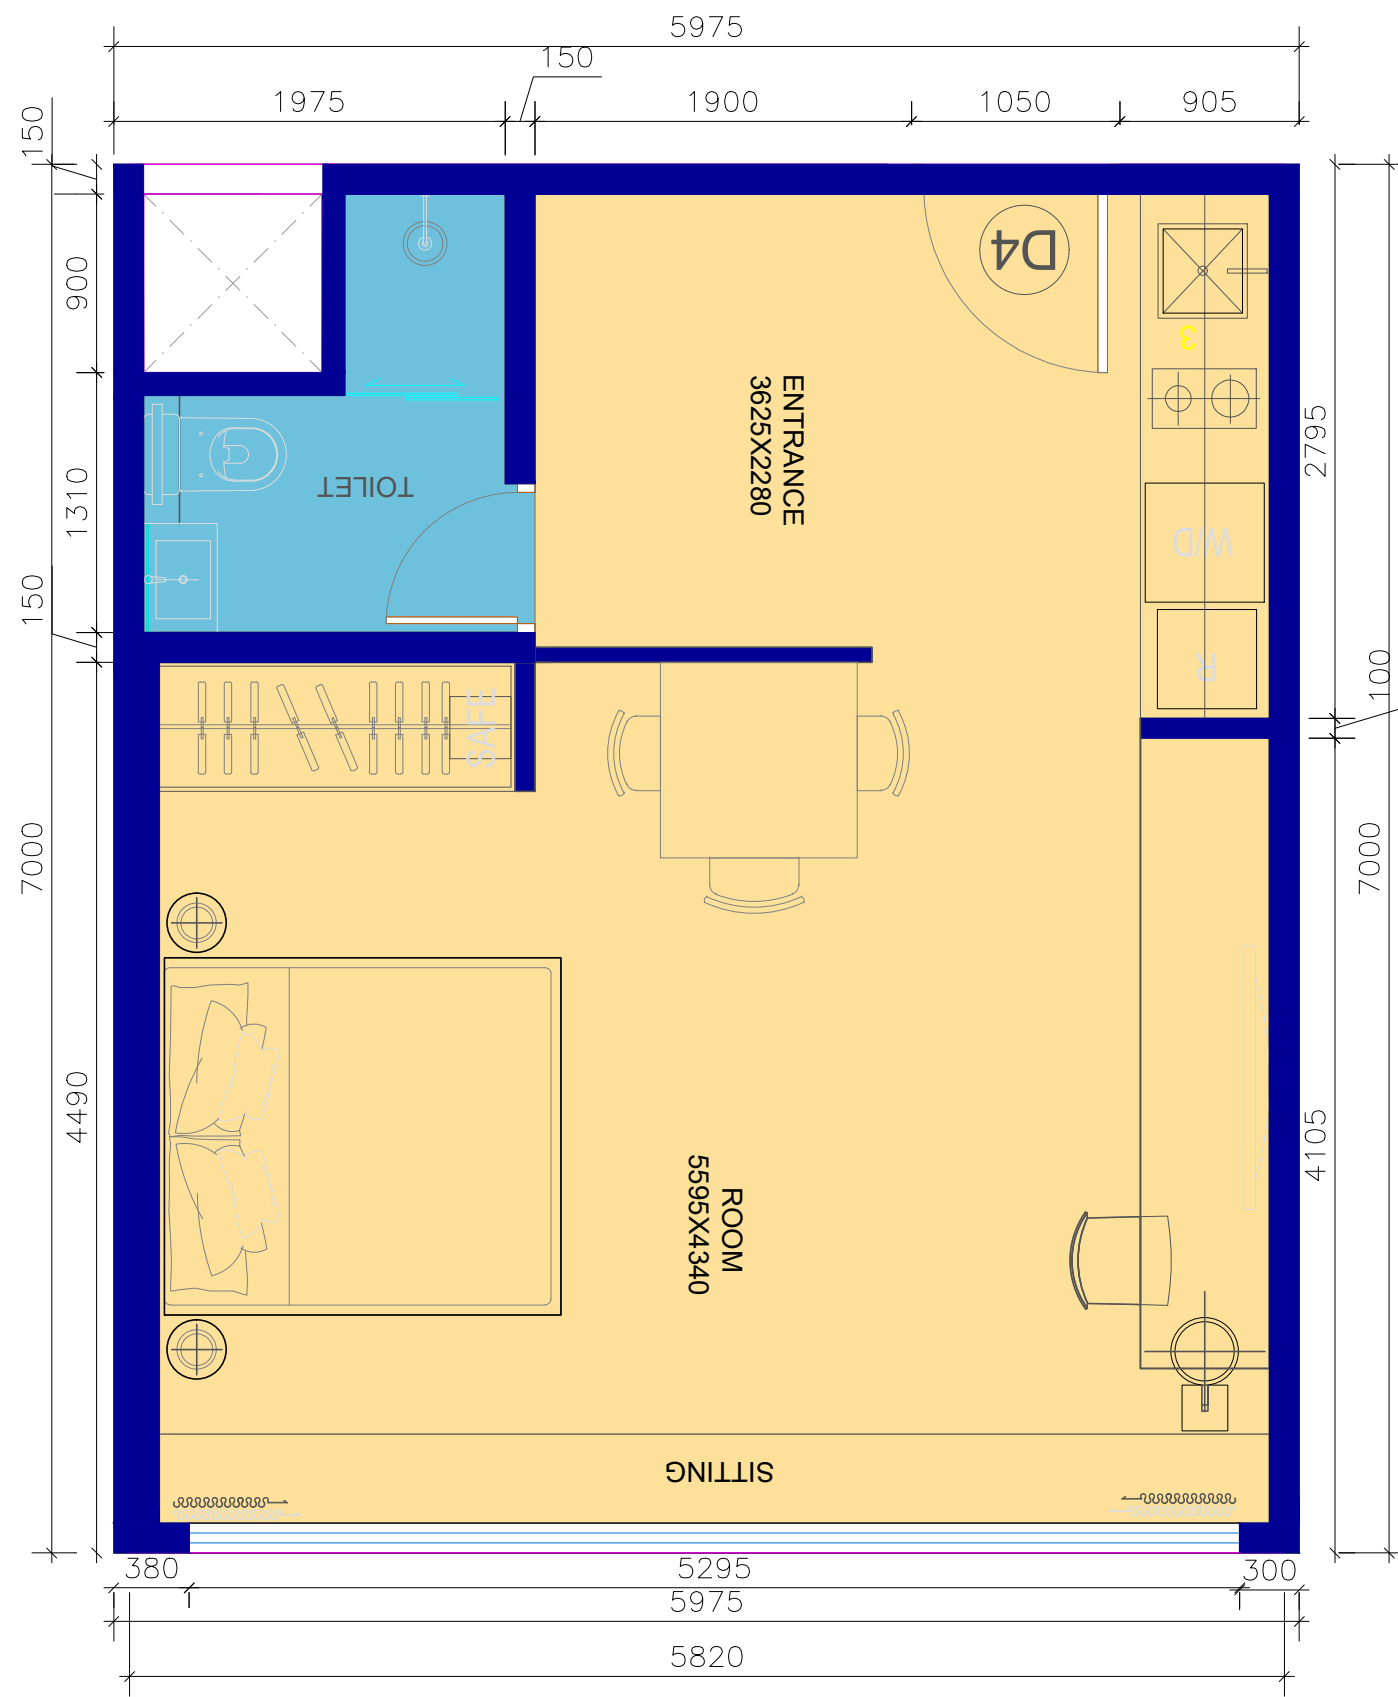


TYPE - D
 CARPET AREA = 40.48 SQ.MT(435.72 SQ.FT.)
 SUPER AREA = 80.96 SQ.MT(871.45 SQ.FT.)

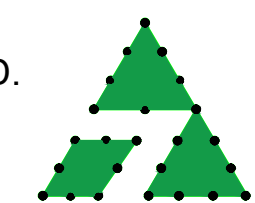PROPOSED TITLE:	DRAWING TITLE:	PROJECT CONSULTANTS :-
SAHIBABAD BUS TERMINAL	SERVICE APARTMENT	<p>HOLISTICS URBAN INNOVATIONS PVT. LTD. PLANNING & ARCHITECTURE EPC & KEPC ACTIVITIES GREEN & ENERGY SERVICES BUILDING TECH. SERVICES, THE CORENTHUM, TOWER- A-41, SEC.- 62, NOIDA 201 301 PH.- 0120-4139788 , FAX- 0120-4527788</p>  <p>HOLISTICS URBAN INNOVATIONS</p>

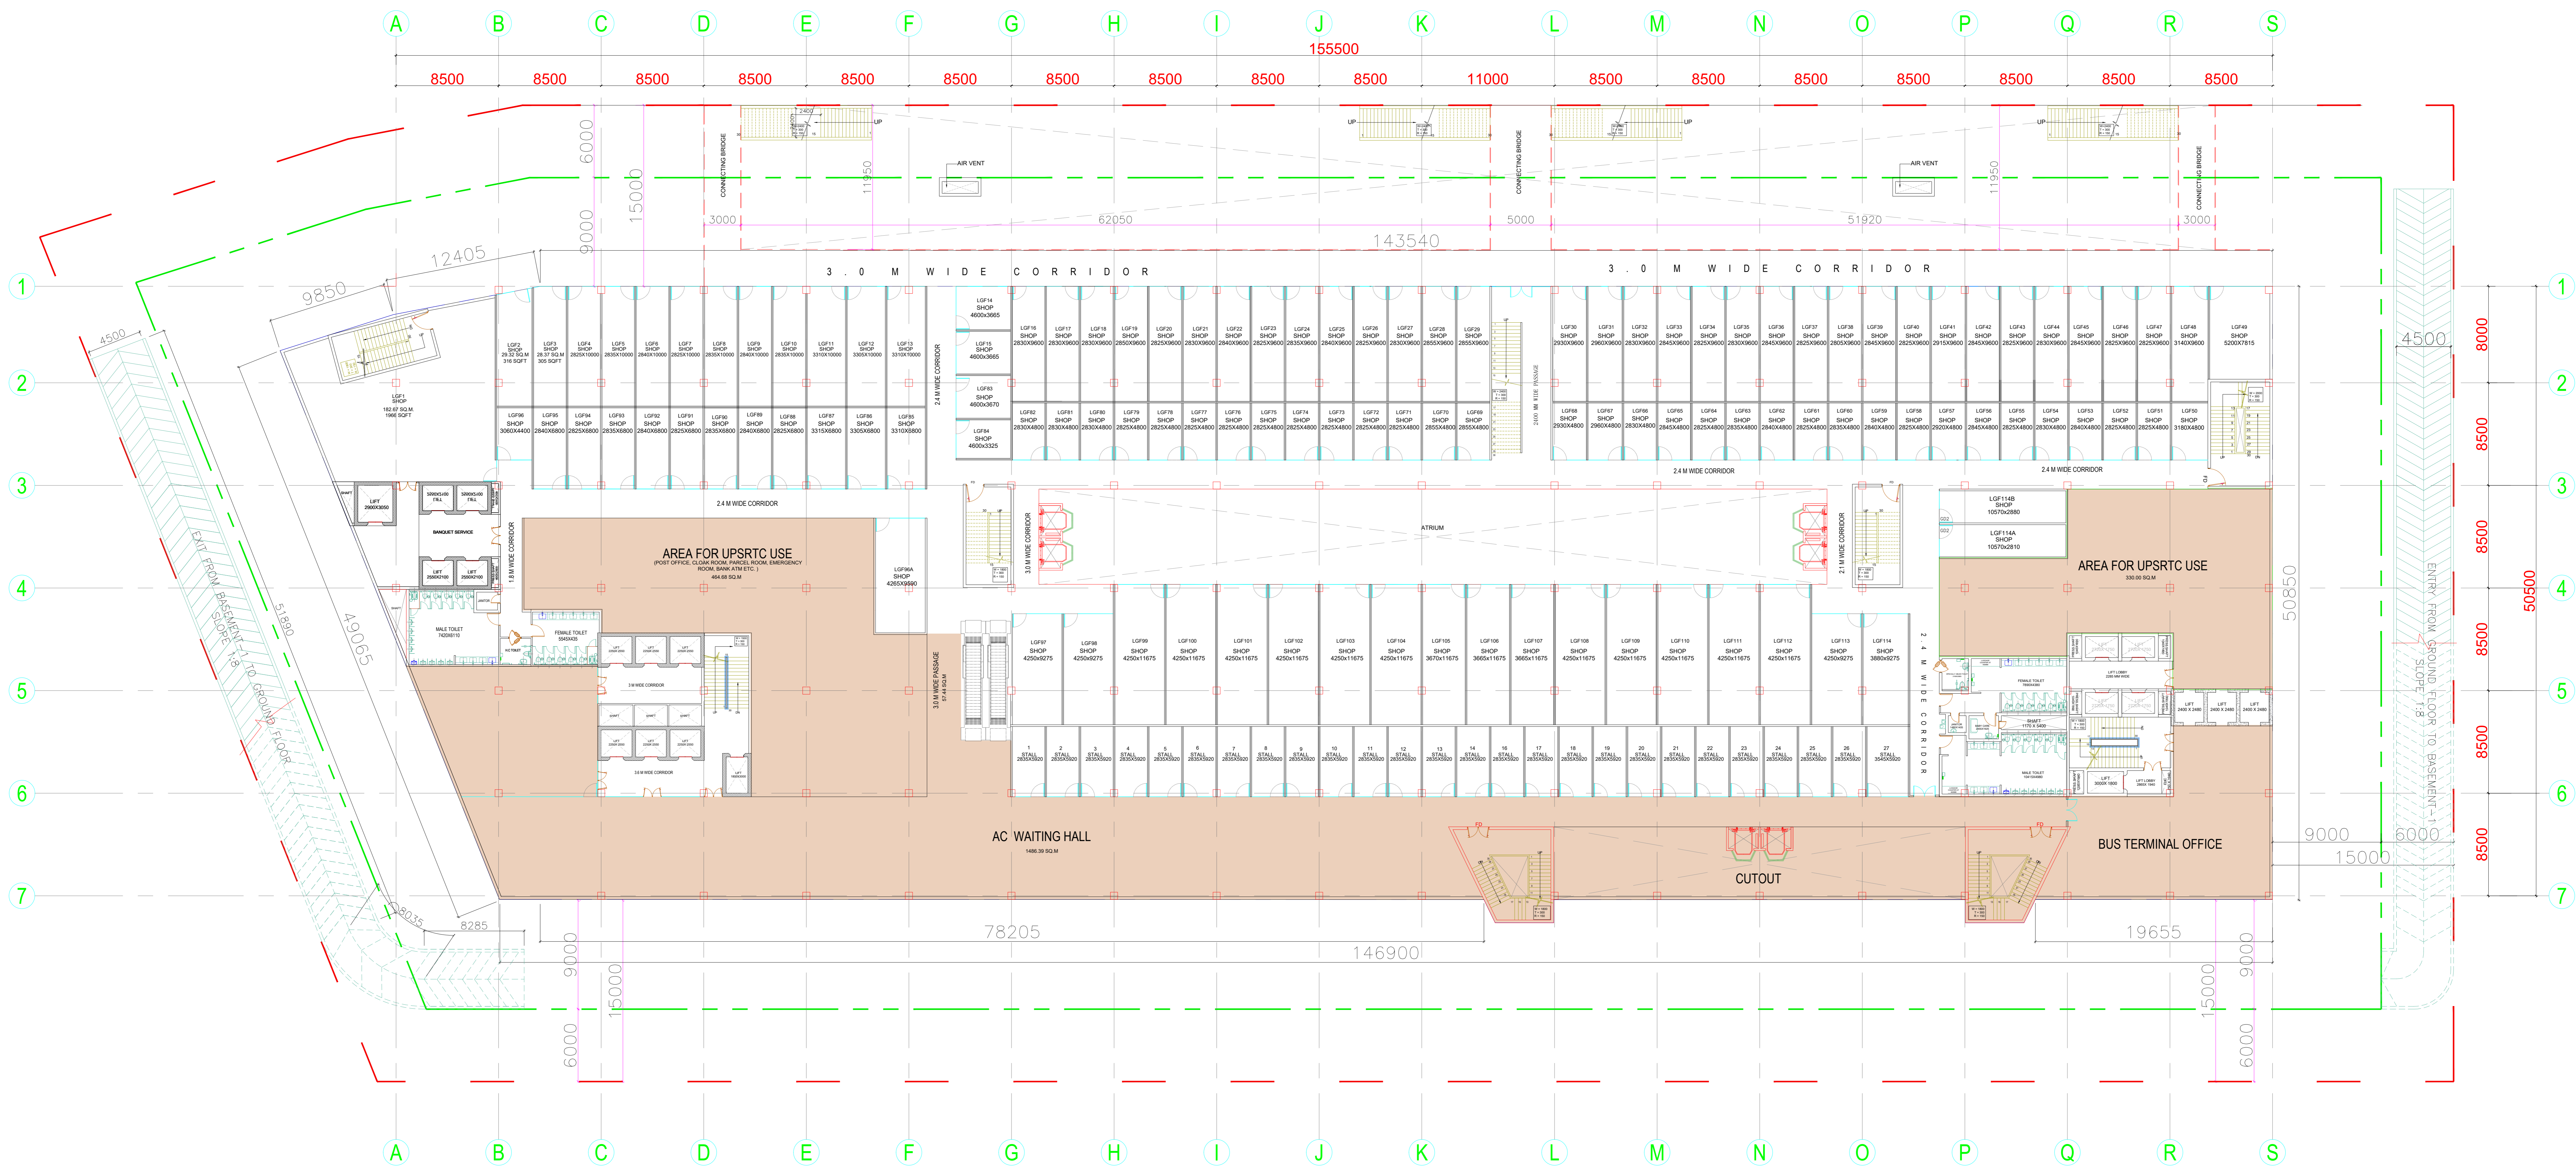


LOWER GROUND FLOOR PLAN

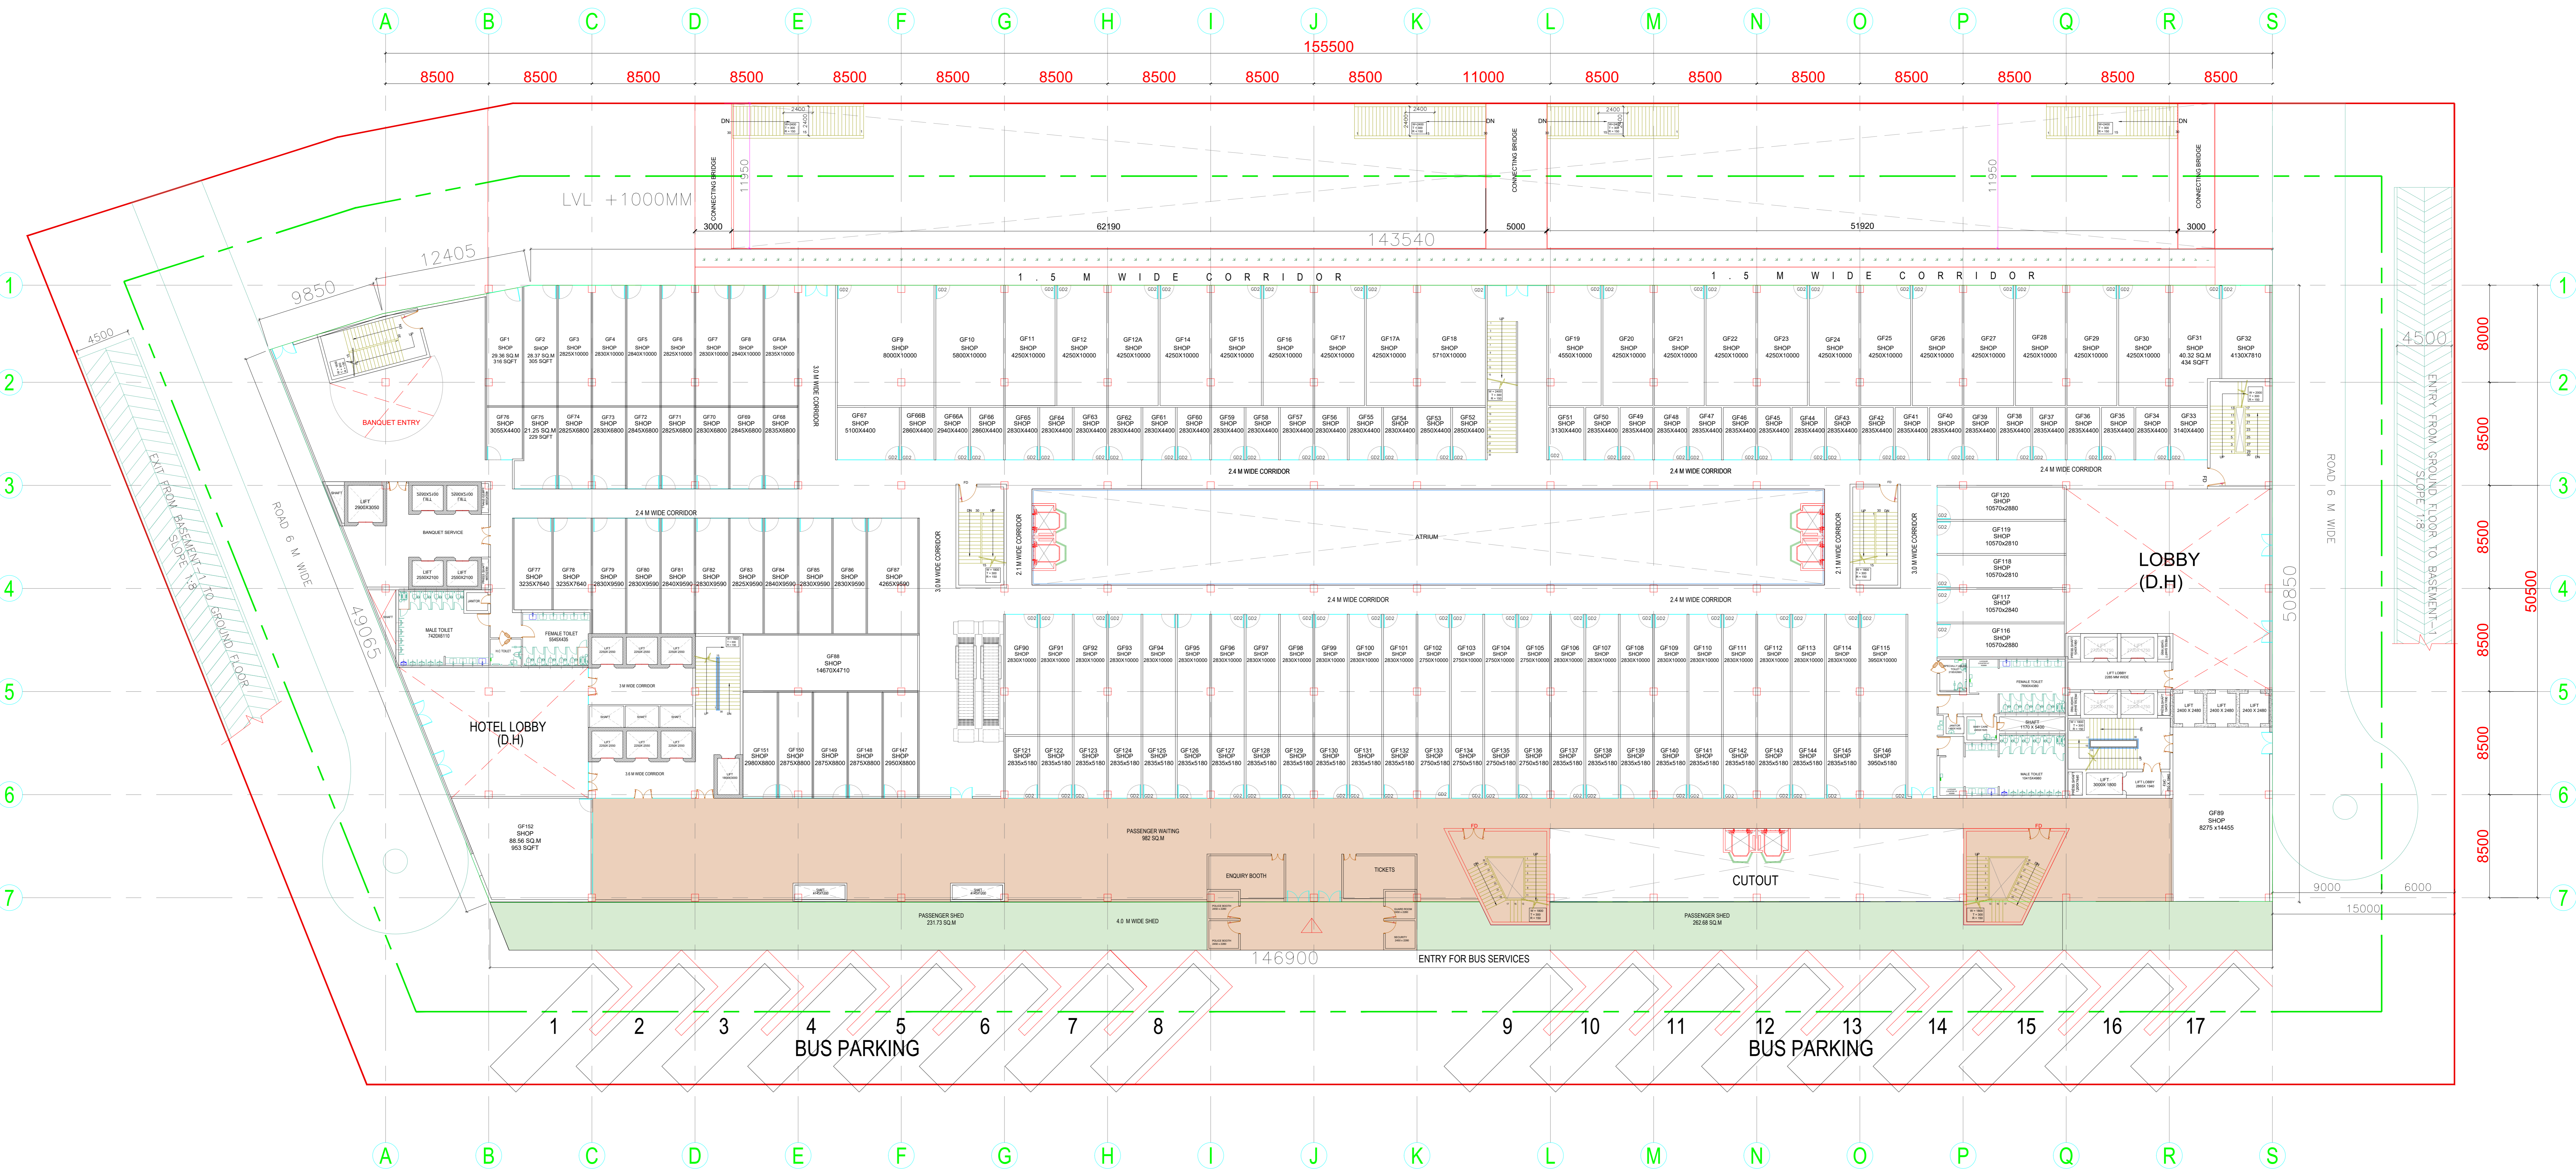


GROUND FLOOR PLAN

A B C D E F G H I J K L M N O P Q R S
 8500 8500 8500 8500 8500 8500 8500 8500 8500 8500 11000 8500 8500 8500 8500 8500 8500 8500

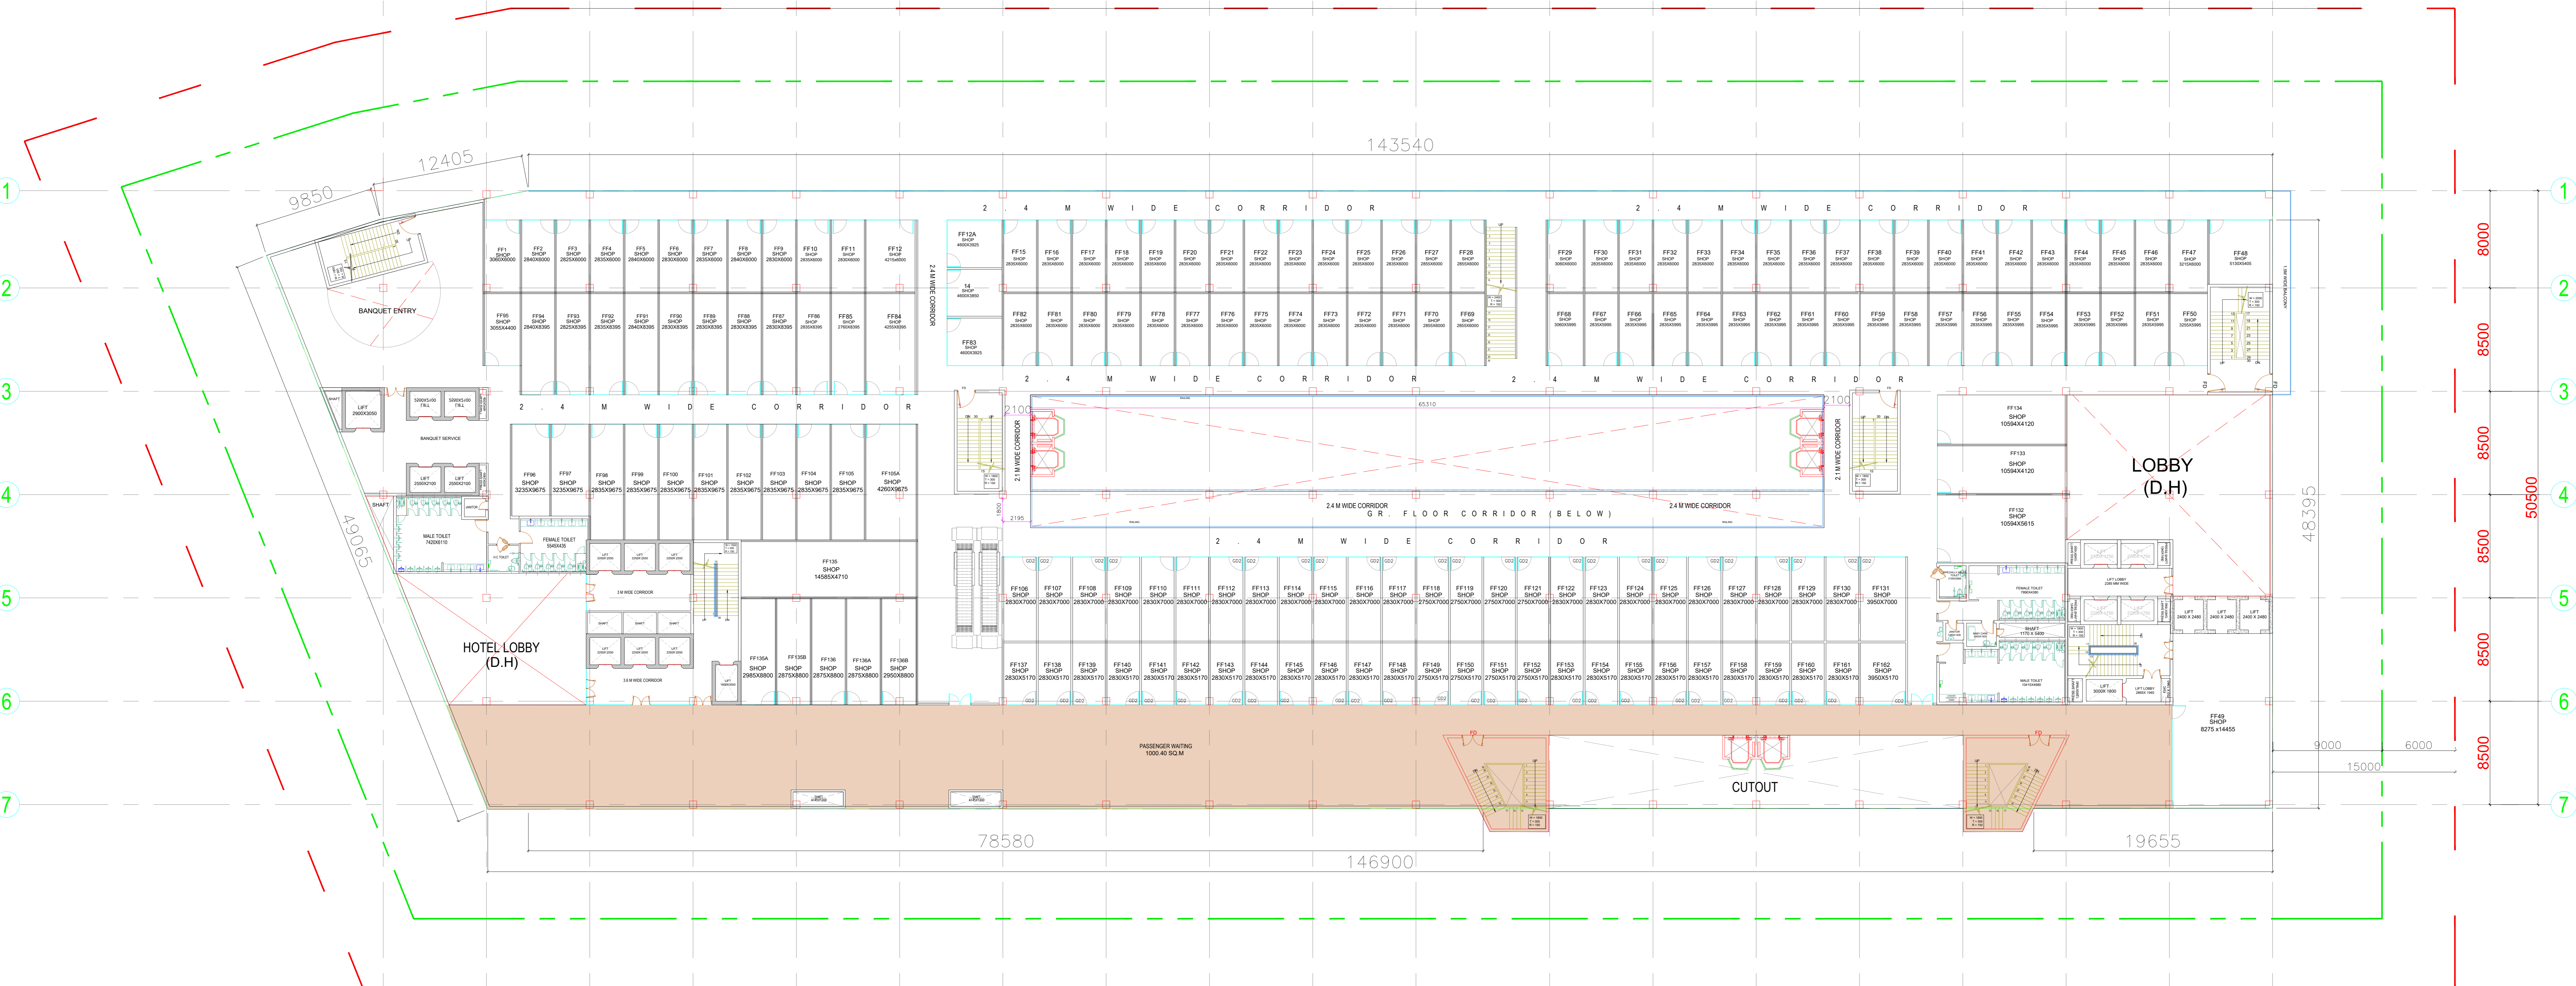

FIRST FLOOR PLAN

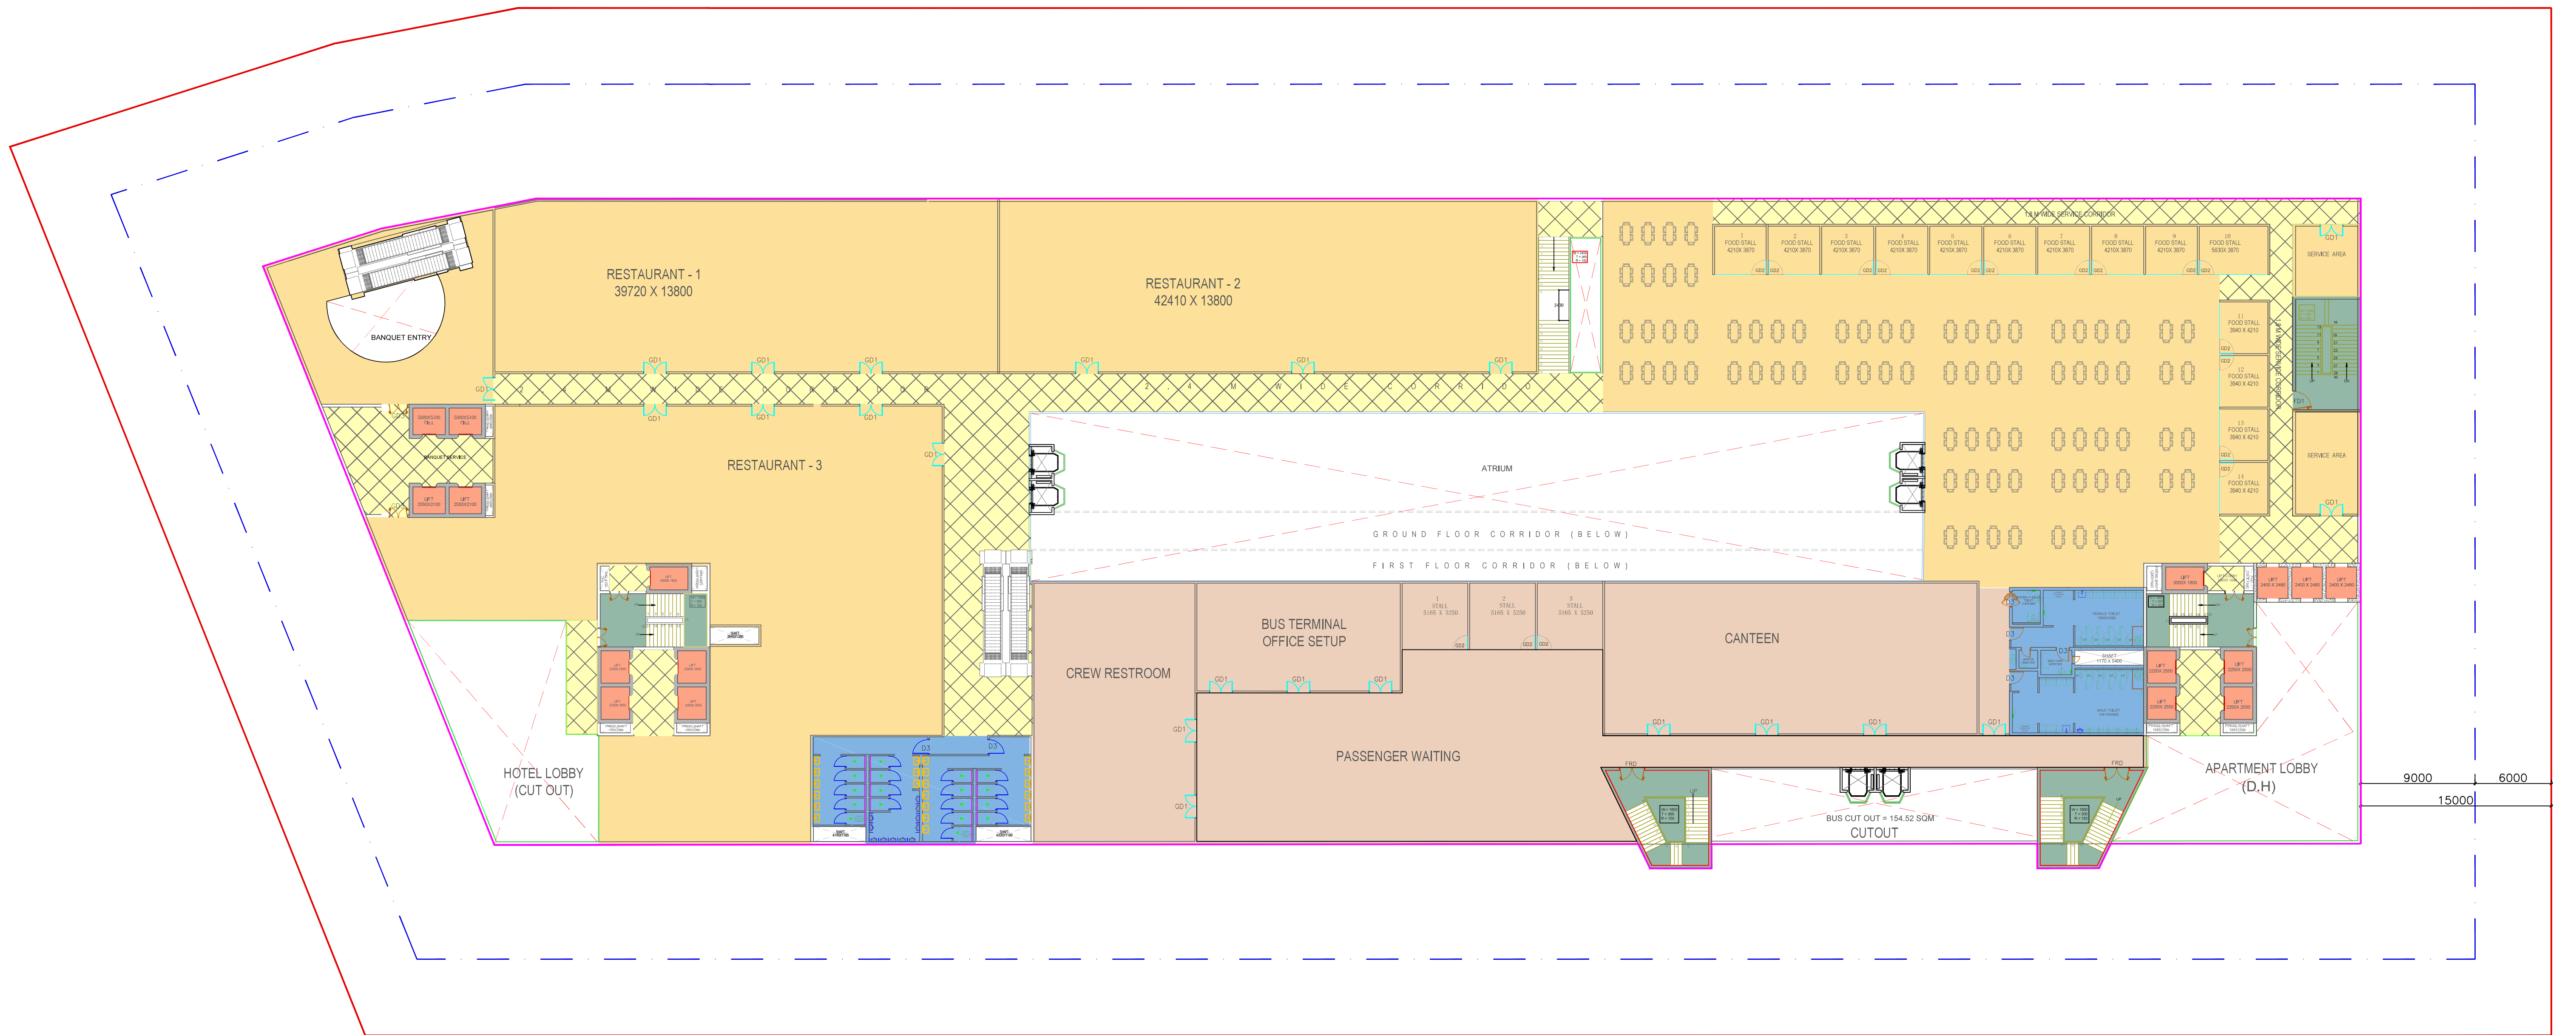

SECOND FLOOR

PROPOSED TITLE:

SAHIBABAD BUS TERMINAL

DRAWING TITLE:


SECOND FLOOR PLAN


PROJECT CONSULTANTS :-

HOLISTICS URBAN INNOVATIONS PVT. LTD.
 PLANNING & ARCHITECTURE EPC & KEPC ACTIVITIES
 GREEN & ENERGY SERVICES BUILDING TECH. SERVICES,
 THE CORENTHUM, TOWER- A-41, SEC.- 62, NOIDA 201 301
 PH.- 0120-4139788 , FAX- 0120-4527788



NORTH:-

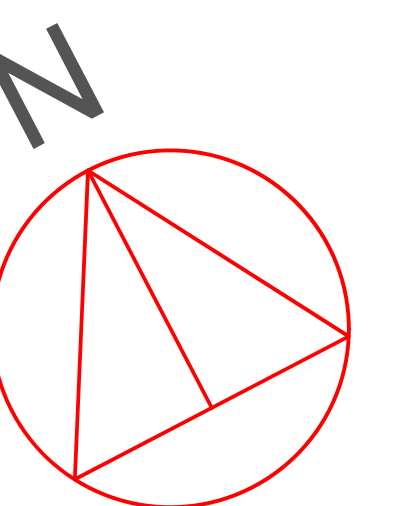

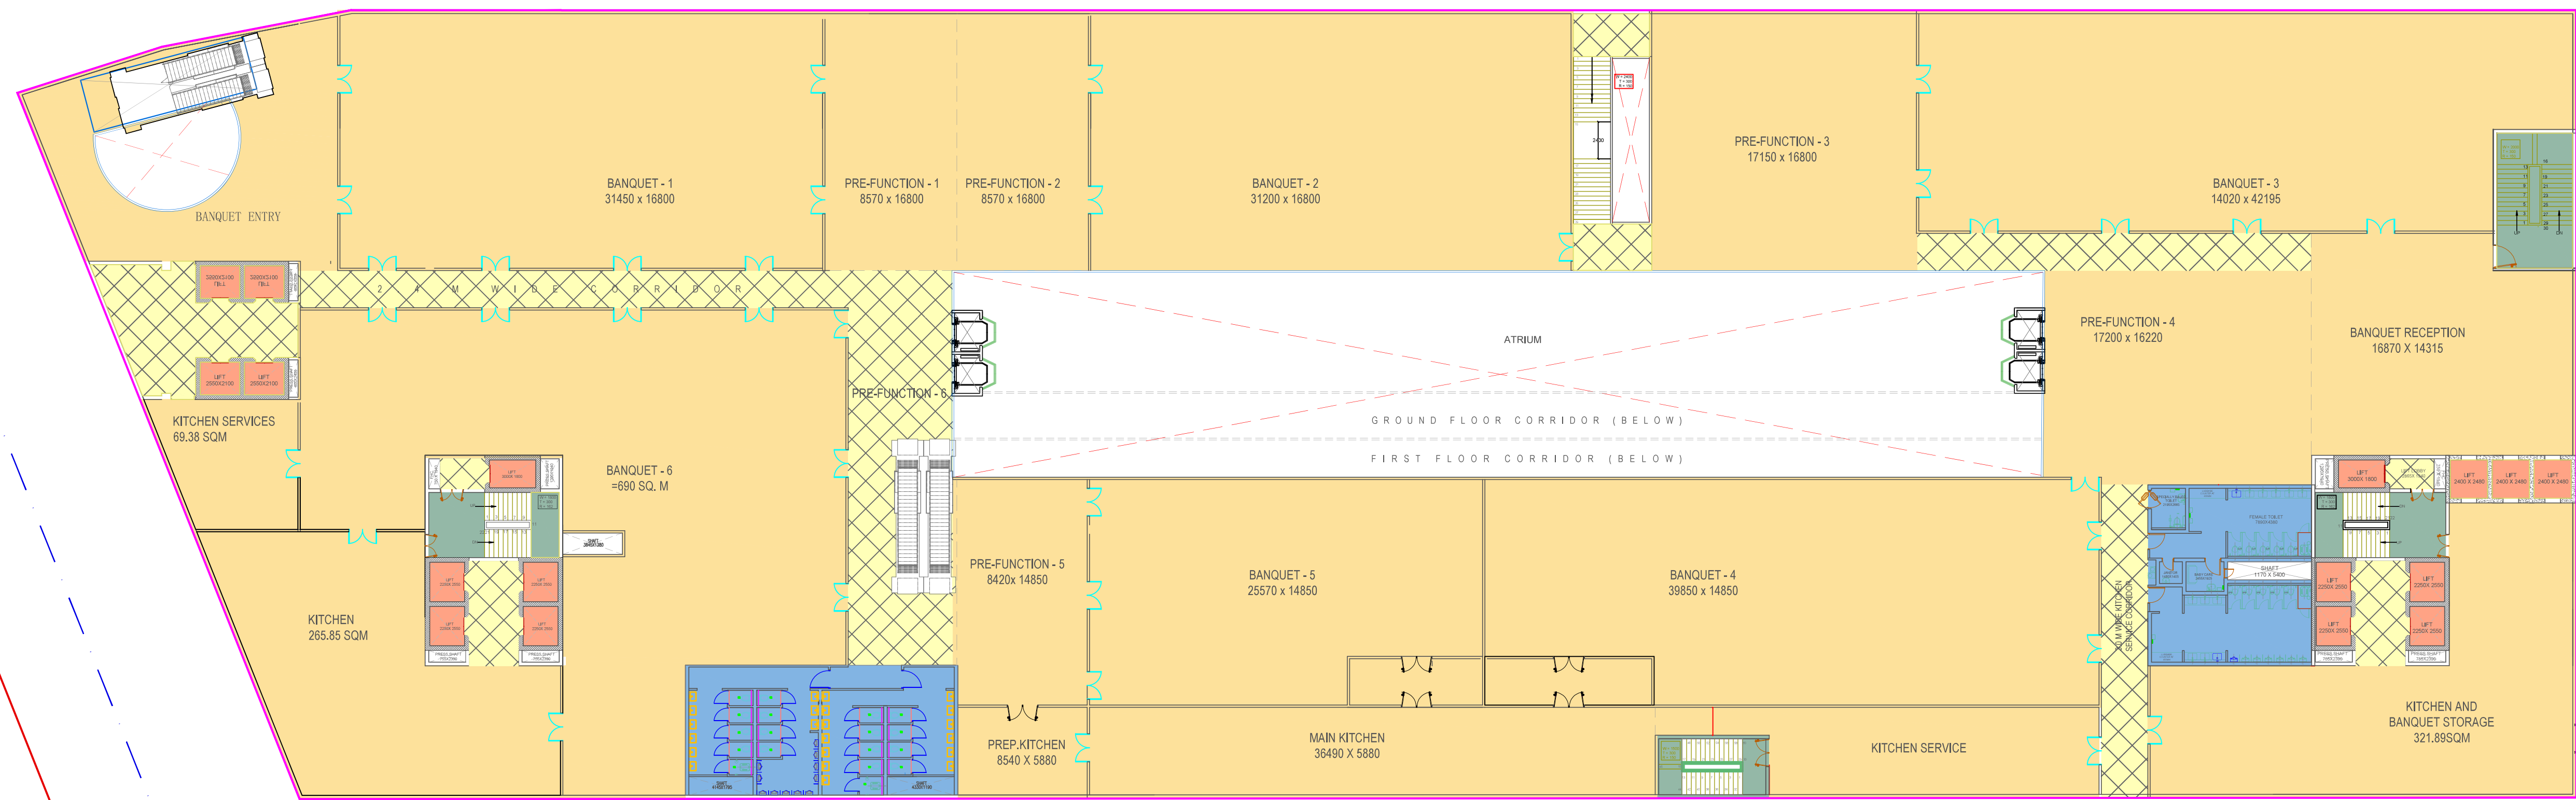

THIRD FLOOR

PROPOSED TITLE:

SAHIBABAD BUS TERMINAL

DRAWING TITLE:


THIRD FLOOR PLAN


PROJECT CONSULTANTS :-

HOLISTICS URBAN INNOVATIONS PVT. LTD.
 PLANNING & ARCHITECTURE EPC & KEPC ACTIVITIES
 GREEN & ENERGY SERVICES BUILDING TECH. SERVICES,
 THE CORENTHUM, TOWER- A-41, SEC.- 62, NOIDA 201 301
 PH.- 0120-4139788 , FAX- 0120-4527788



NORTH:-

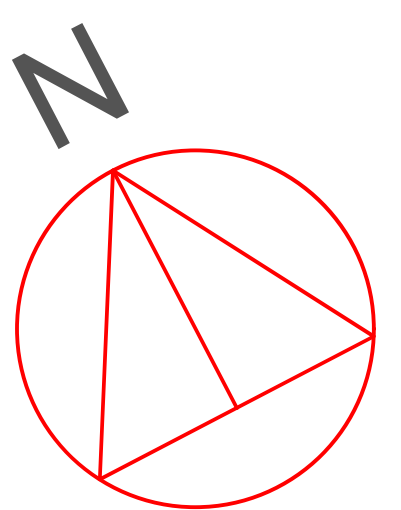

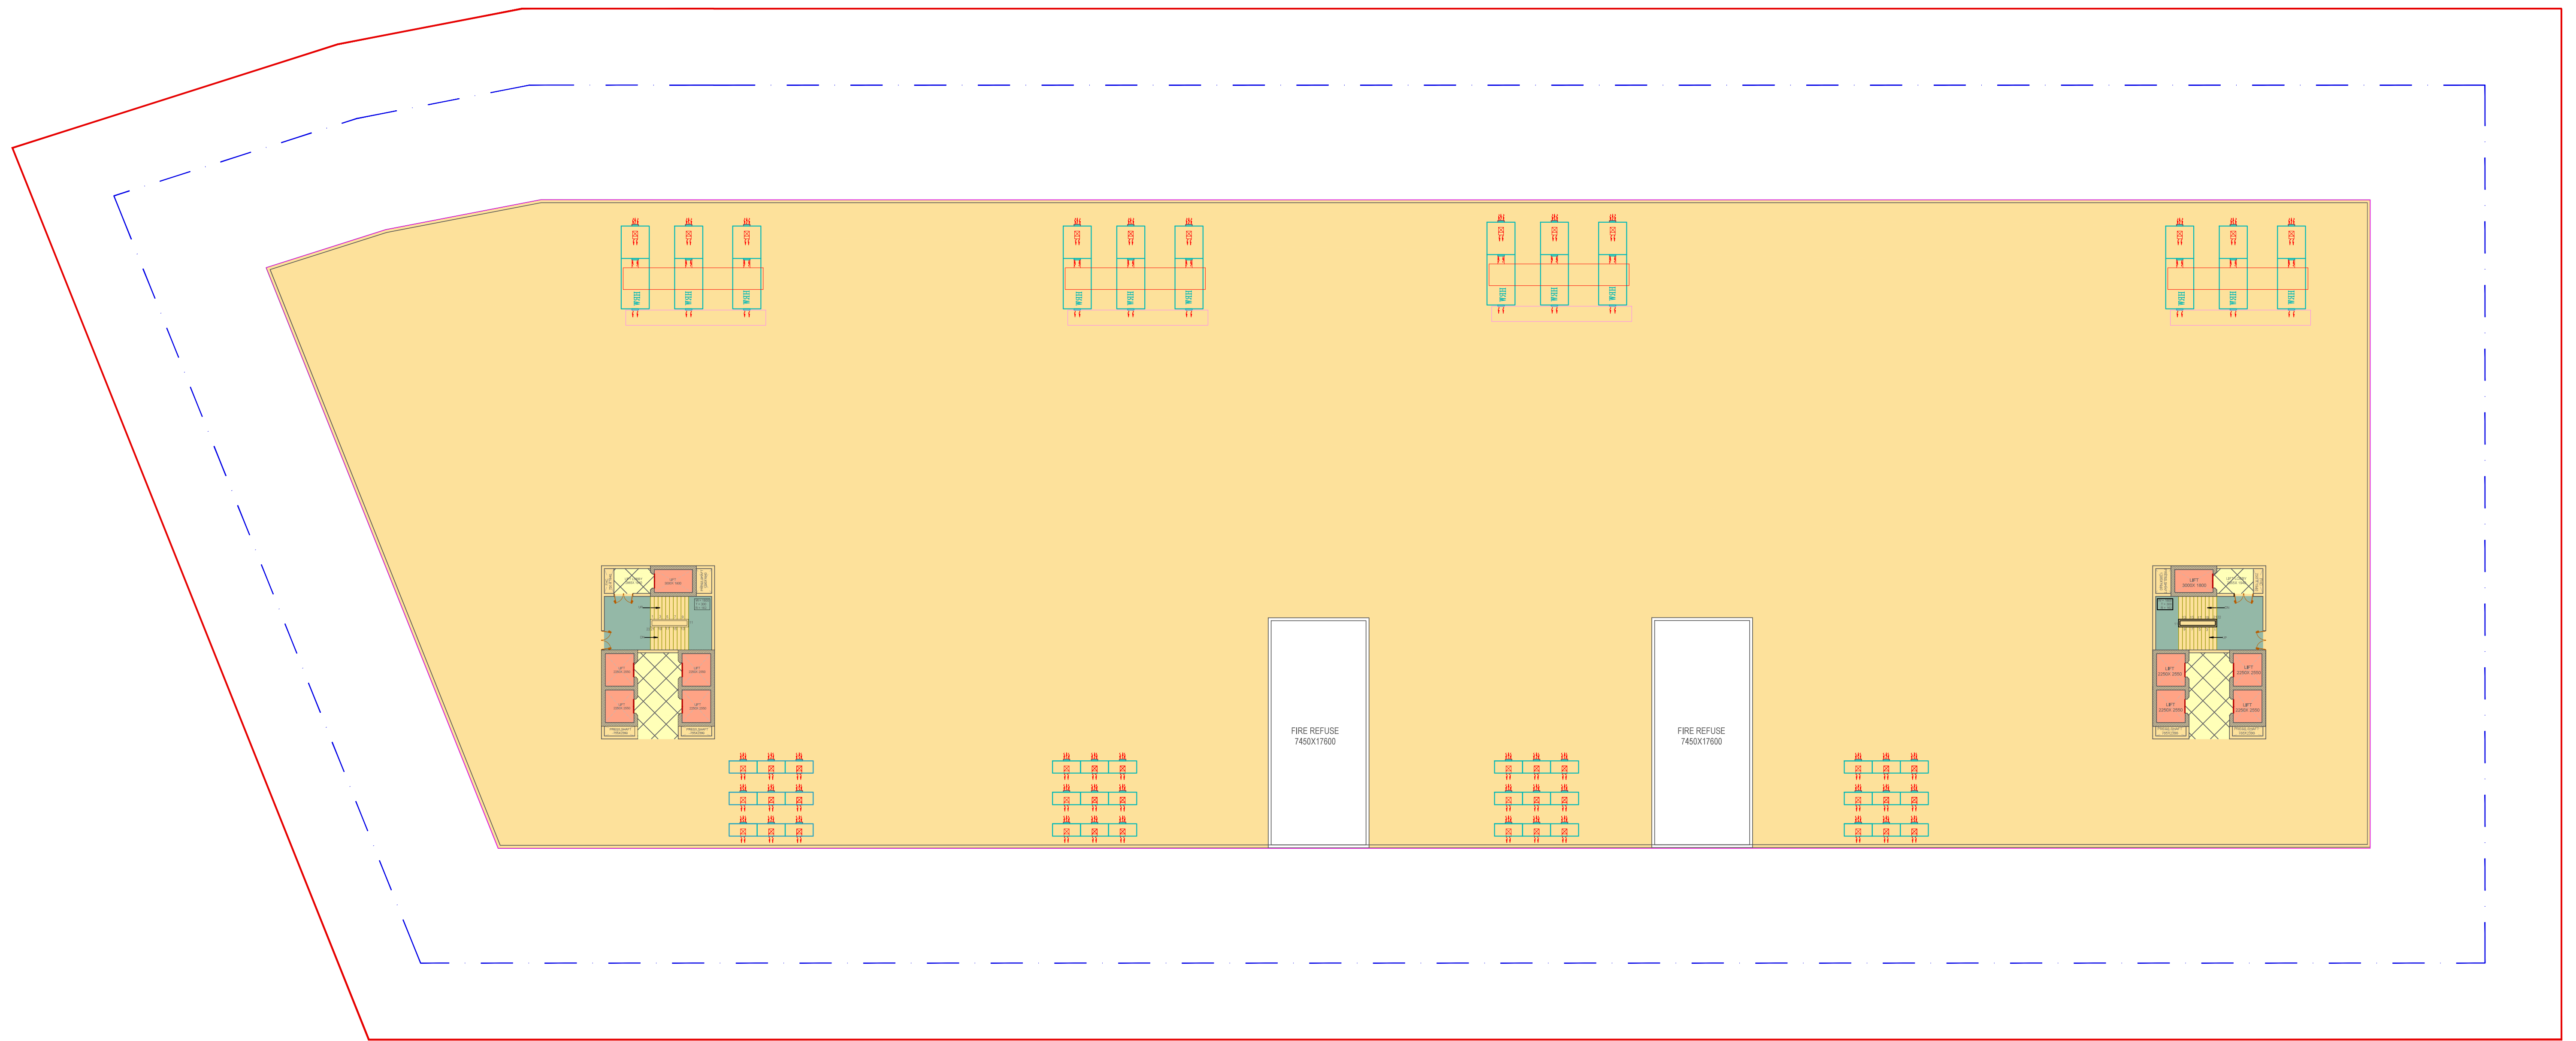

FOURTH FLOOR
(SERVICE FLOOR)

PROPOSED TITLE:

SAHIBABAD BUS TERMINAL

DRAWING TITLE:


FOURTH FLOOR PLAN
(SERVICE FLOOR)


PROJECT CONSULTANTS :-

HOLISTICS URBAN INNOVATIONS PVT. LTD.
 PLANNING & ARCHITECTURE EPC & KEPC ACTIVITIES
 GREEN & ENERGY SERVICES BUILDING TECH. SERVICES,
 THE CORENTHUM, TOWER- A-41, SEC.- 62, NOIDA 201 301
 PH.- 0120-4139788 , FAX- 0120-4527788



NORTH:-

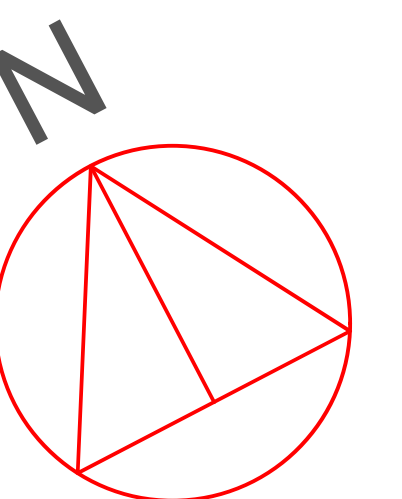

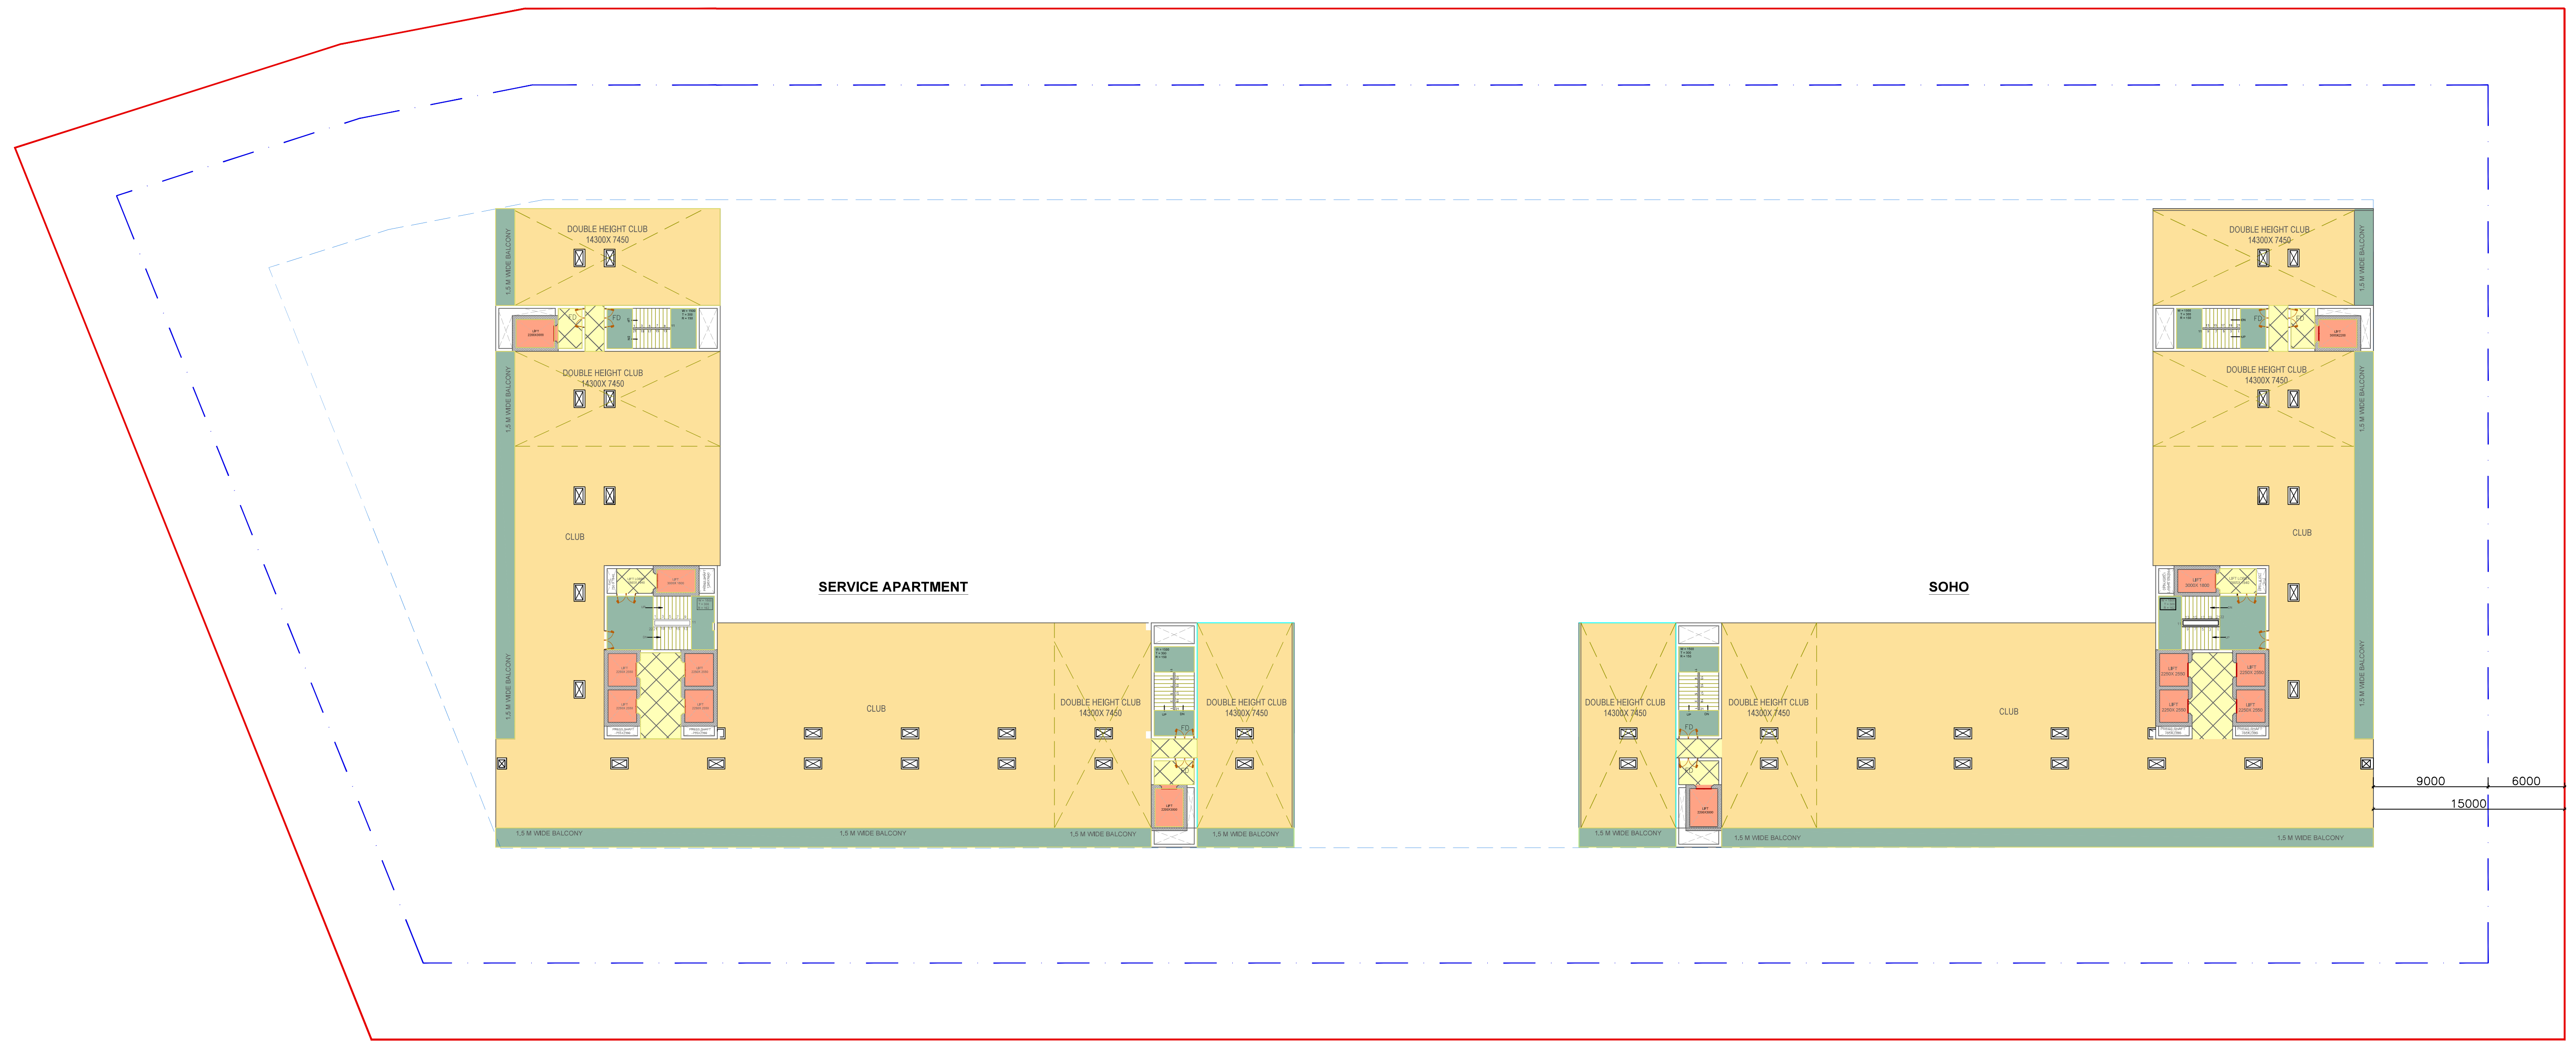

5TH FLOOR PLAN

PROPOSED TITLE:

SAHIBABAD BUS TERMINAL

DRAWING TITLE:


FIFTH FLOOR PLAN (CLUB)


PROJECT CONSULTANTS :-

HOLISTICS URBAN INNOVATIONS PVT. LTD.
 PLANNING & ARCHITECTURE EPC & KEPC ACTIVITIES
 GREEN & ENERGY SERVICES BUILDING TECH. SERVICES,
 THE CORENTHUM, TOWER- A-41, SEC.- 62, NOIDA 201 301
 PH.- 0120-4139788 , FAX- 0120-4527788




NORTH:-

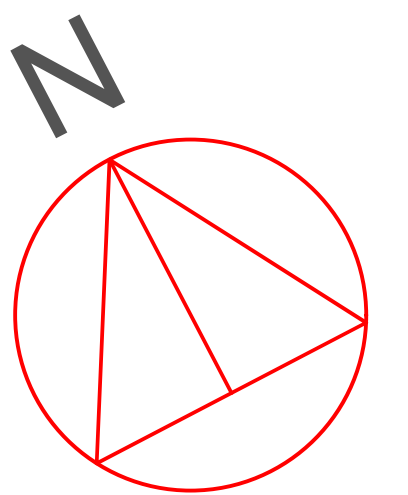

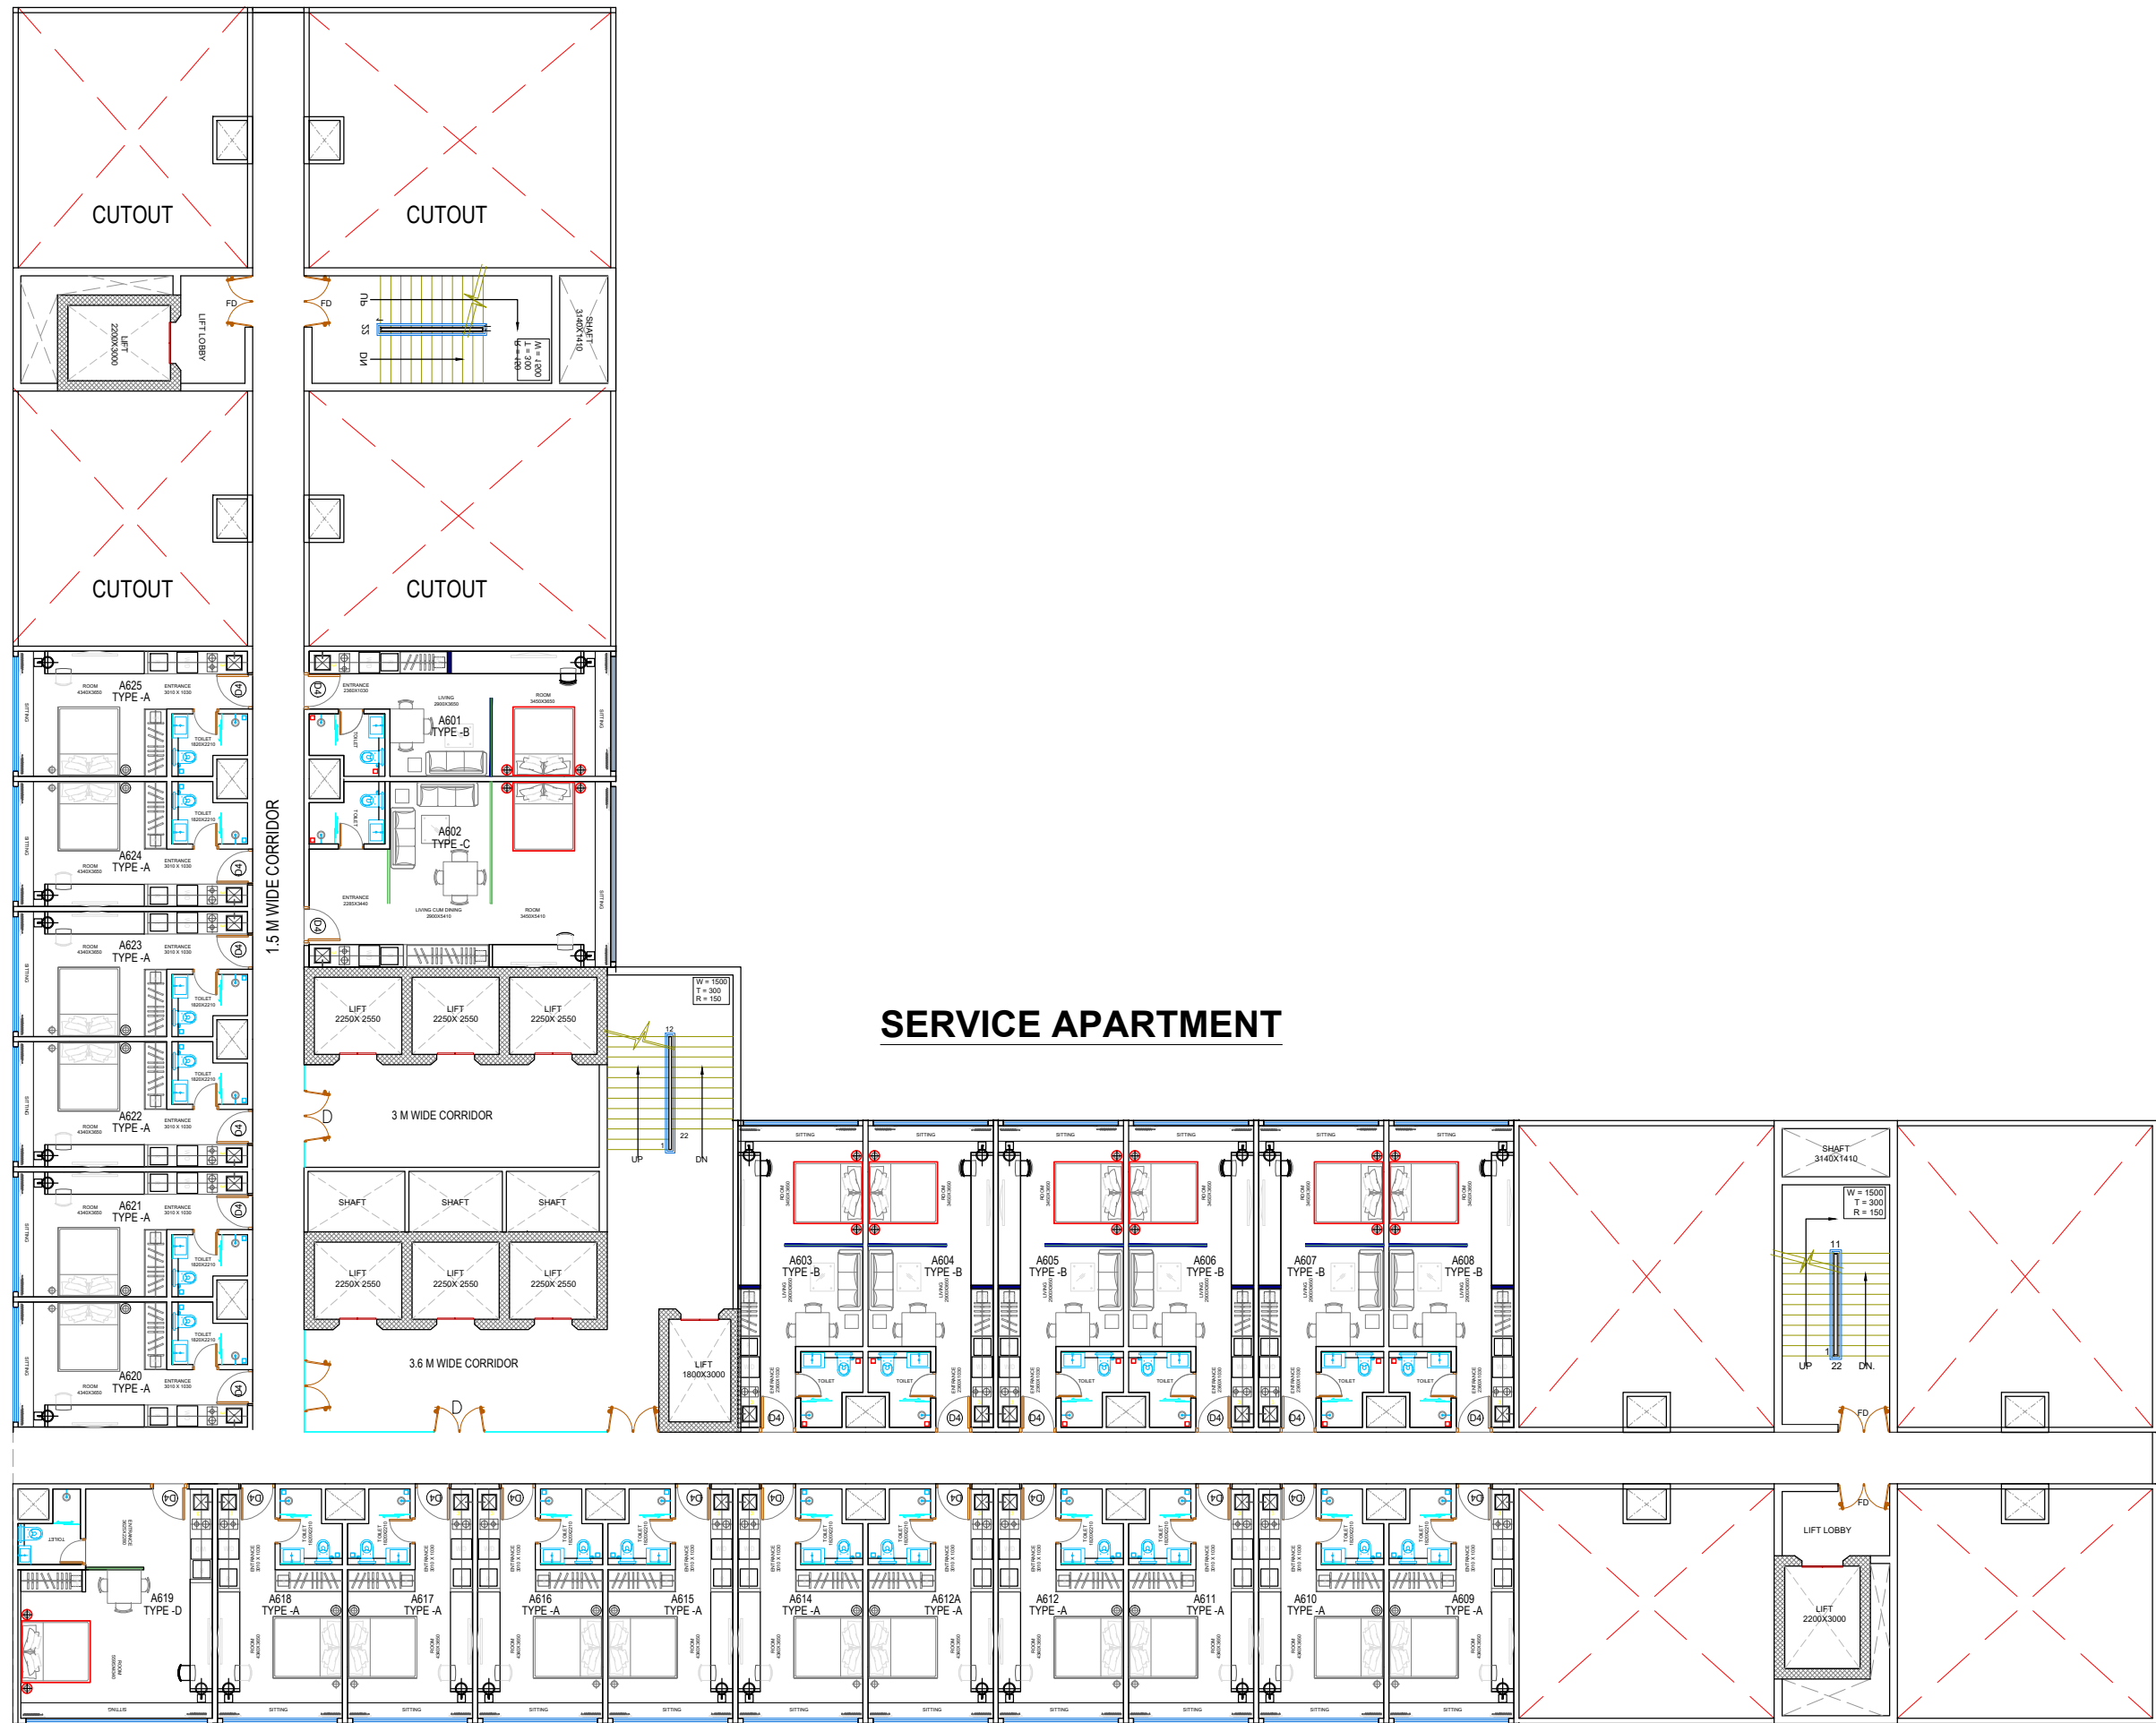

6 TH FLOOR PLAN

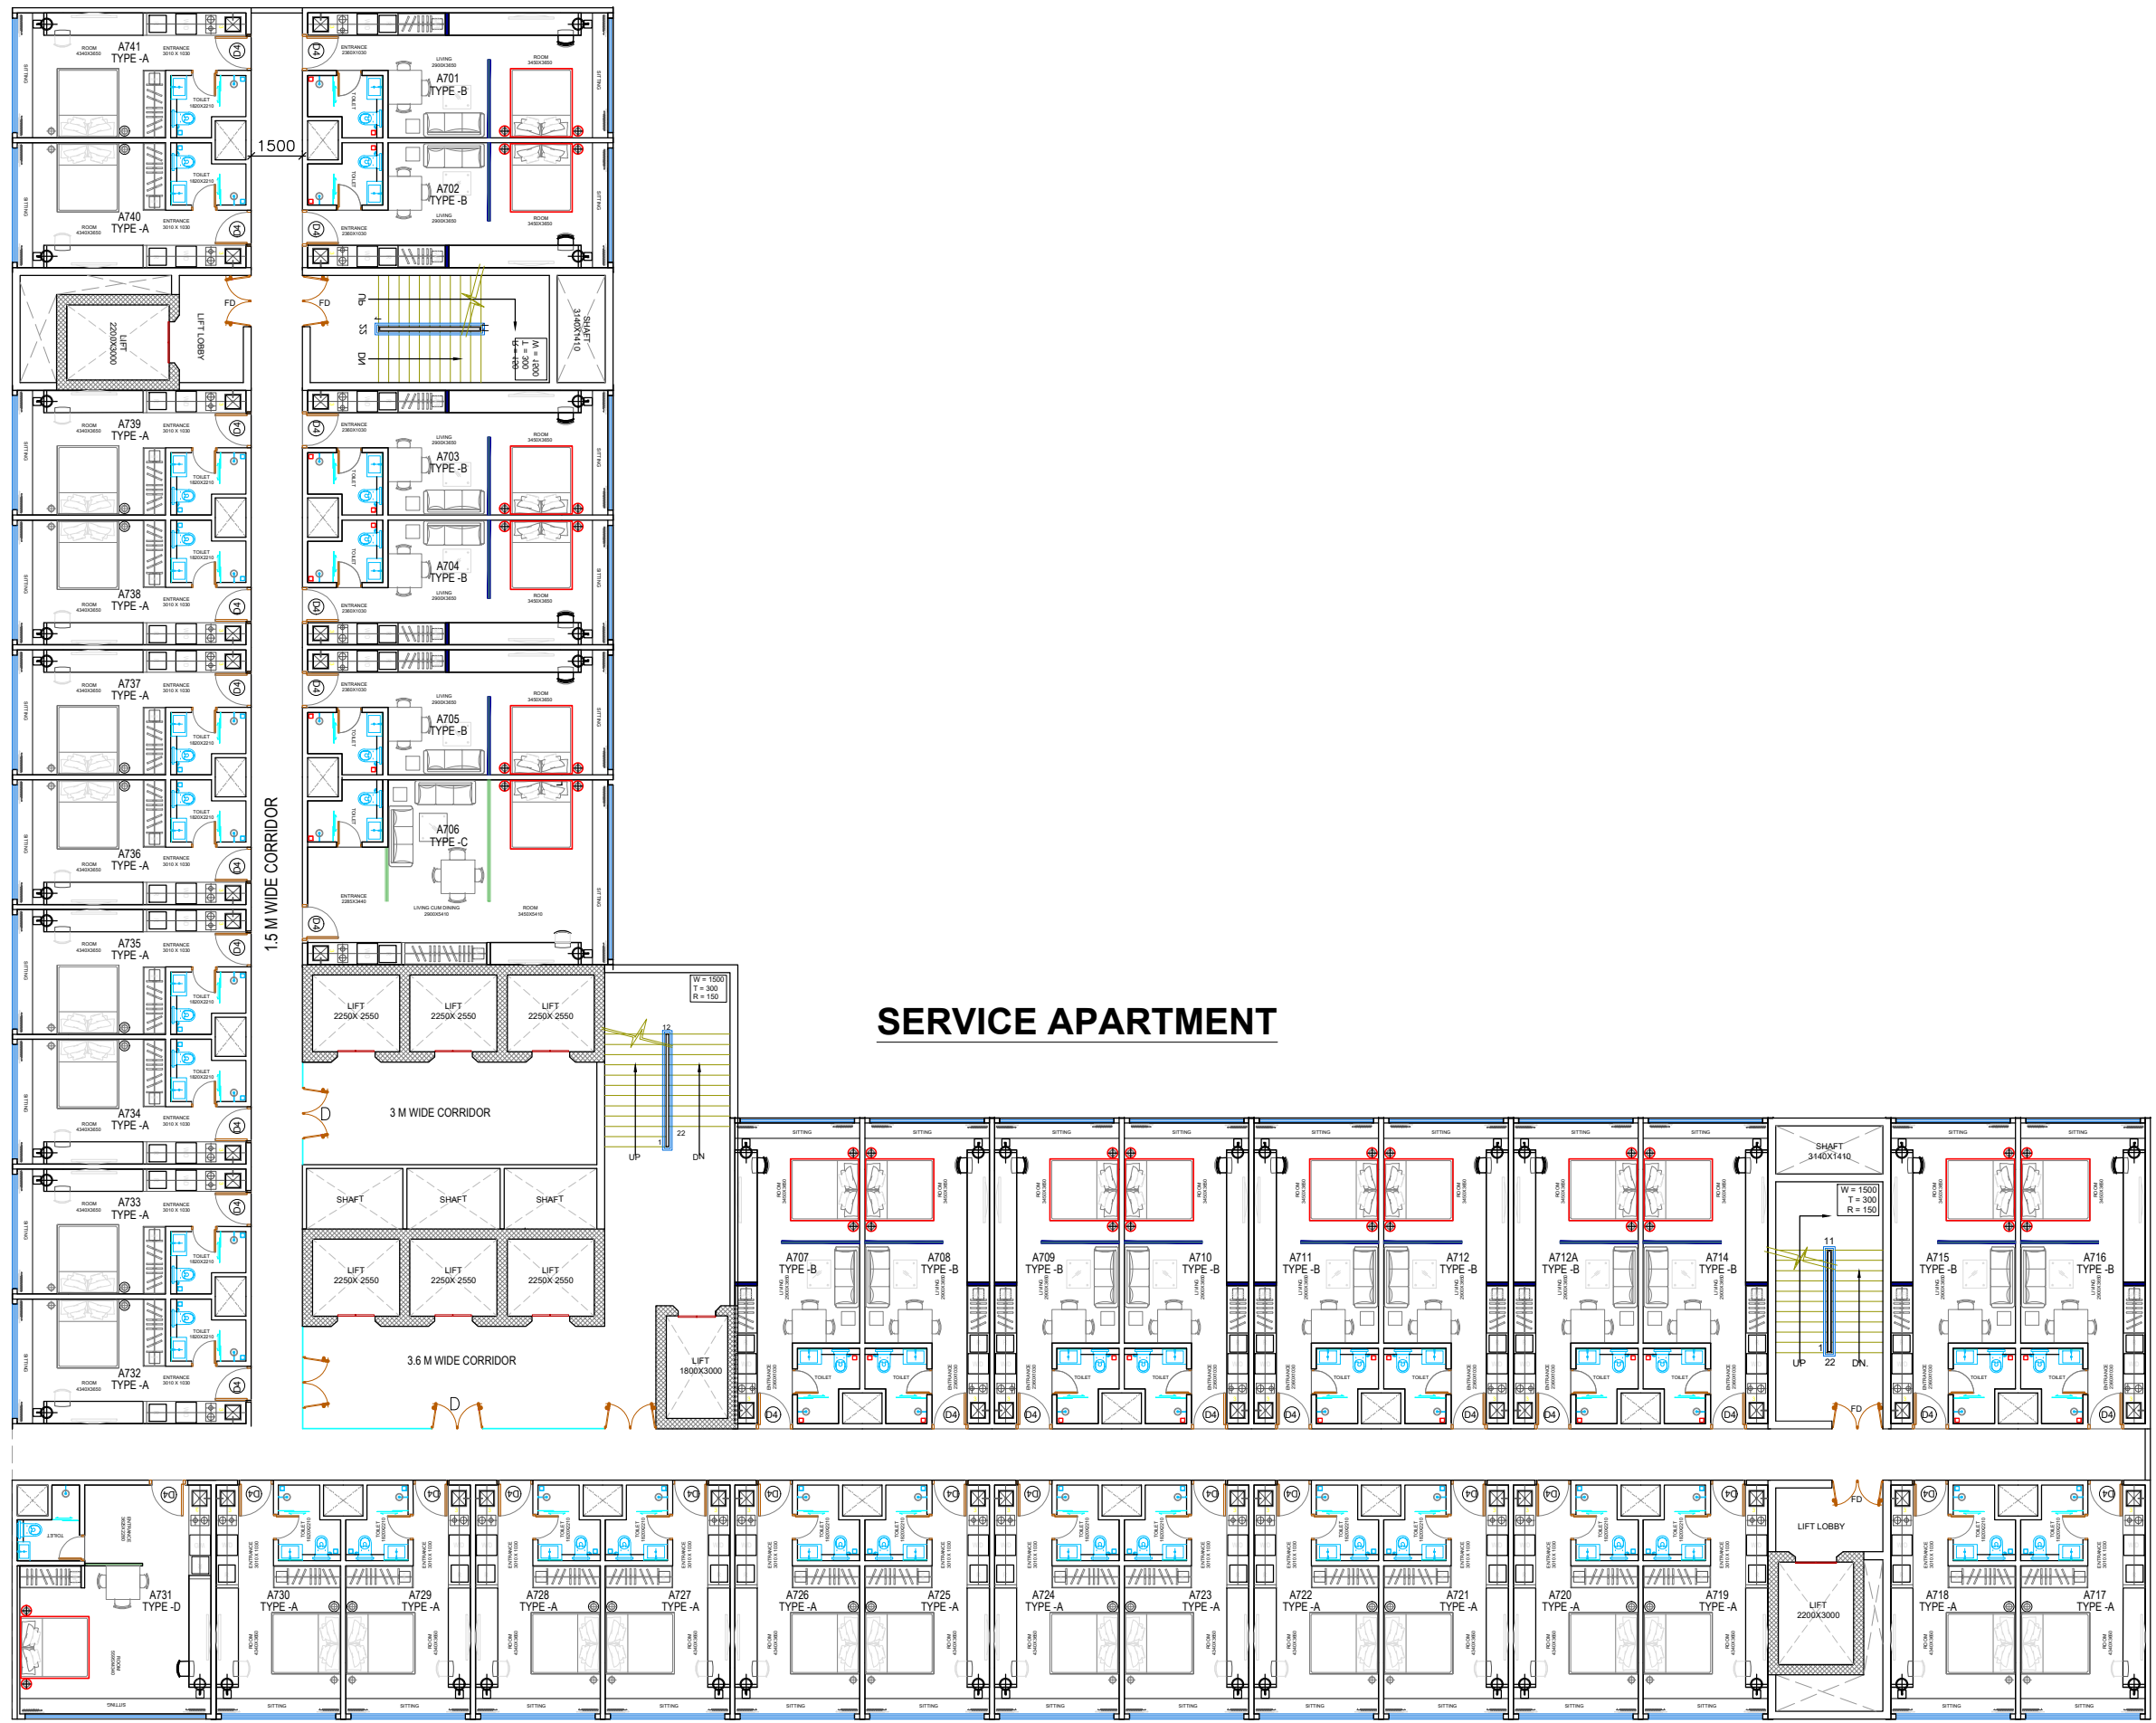


SERVICE APARTMENT

7 TH FLOOR PLAN




8TH FIRE REFUSE FLOOR

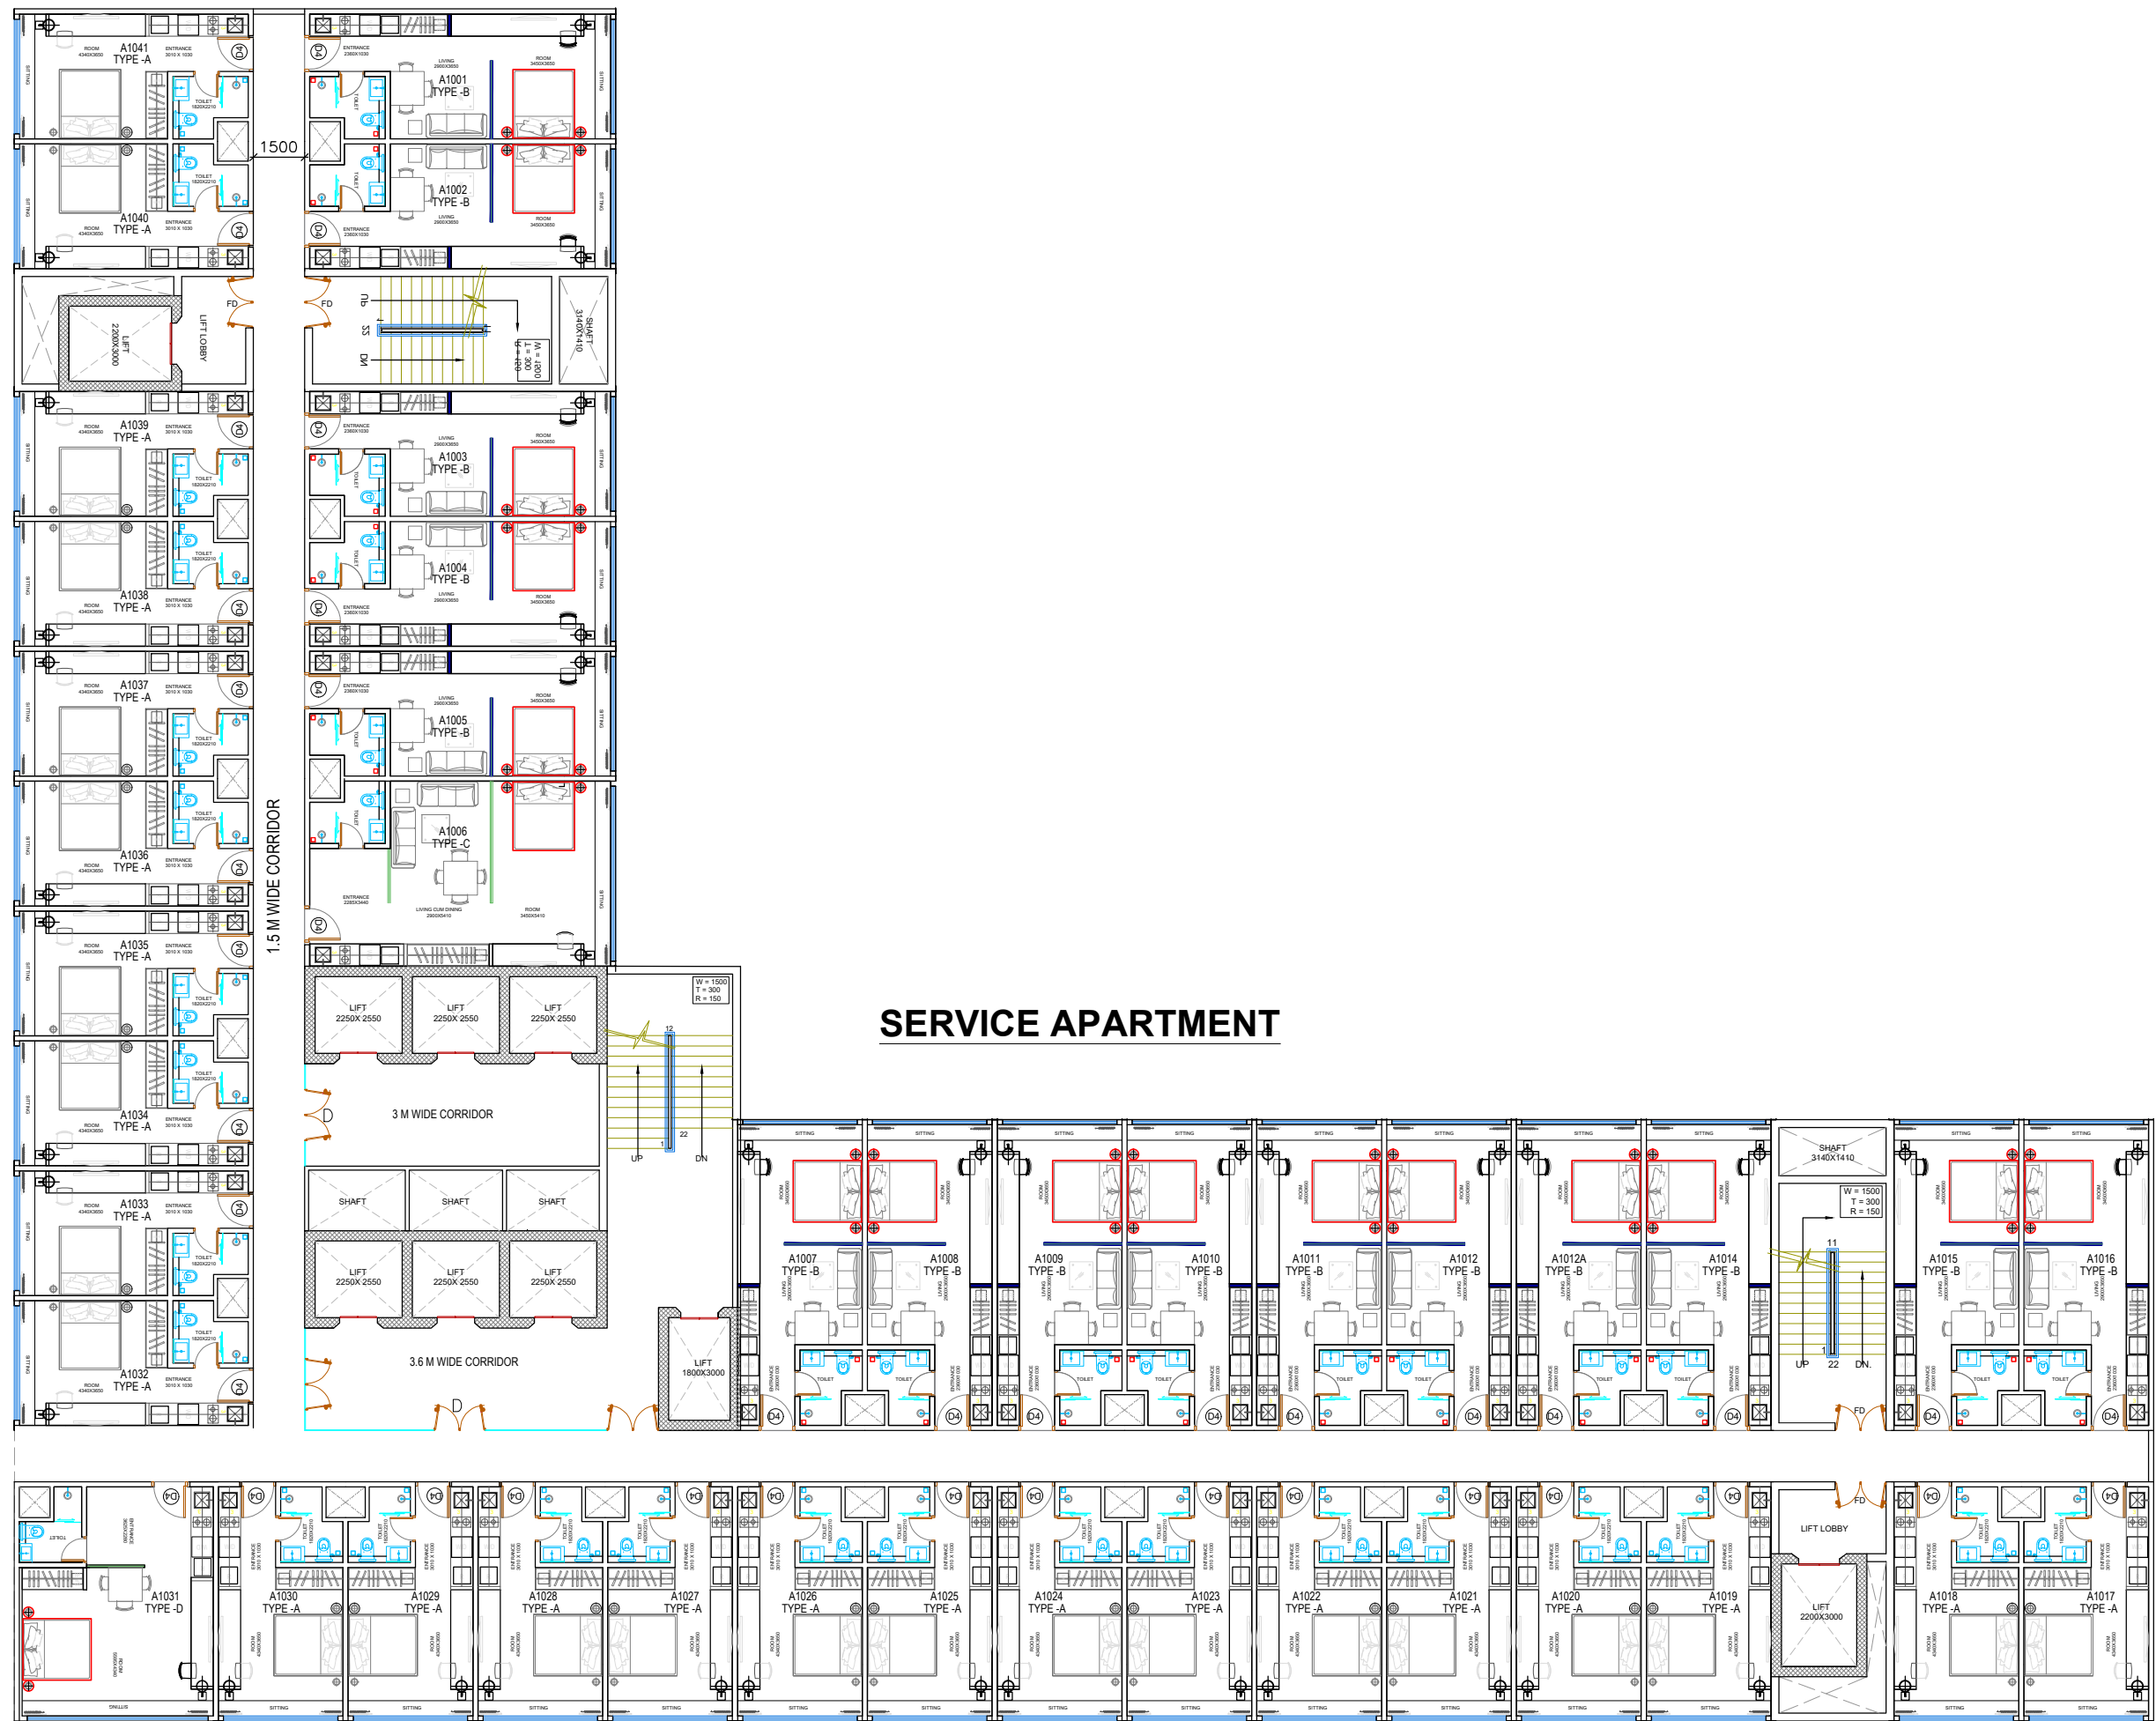


SERVICE APARTMENT

10 TH FLOOR PLAN

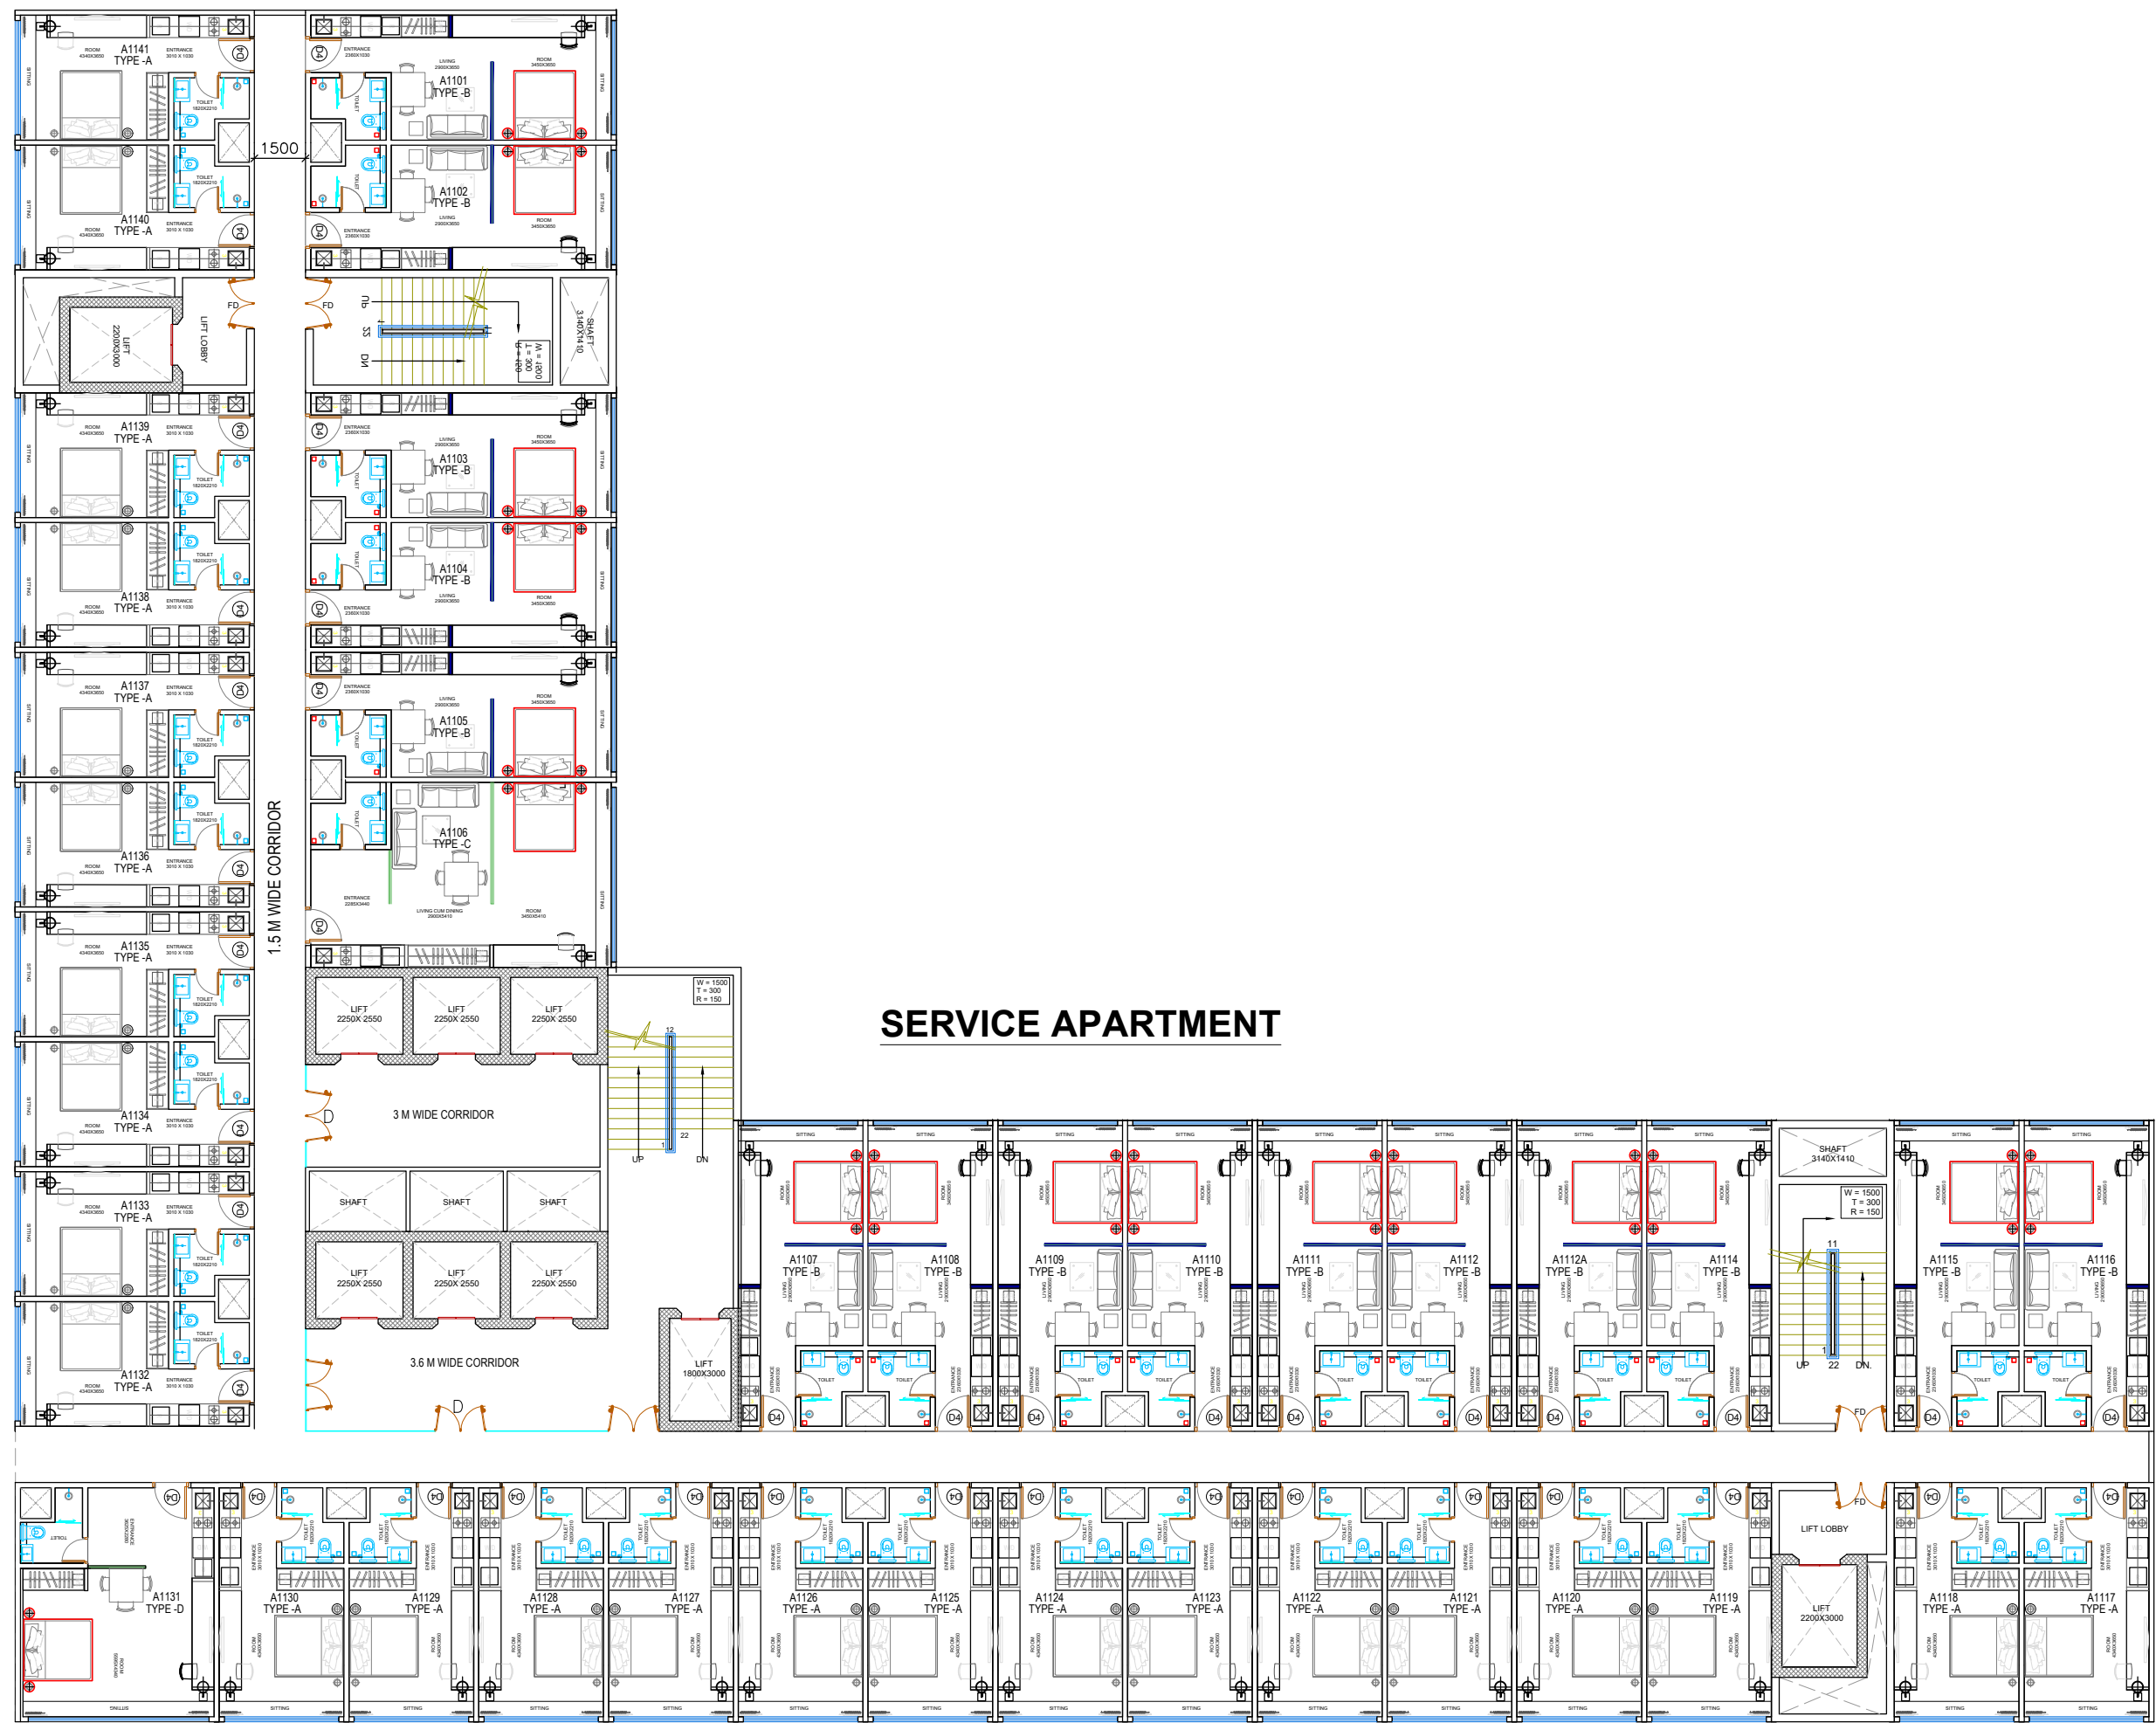

11 TH FLOOR PLAN

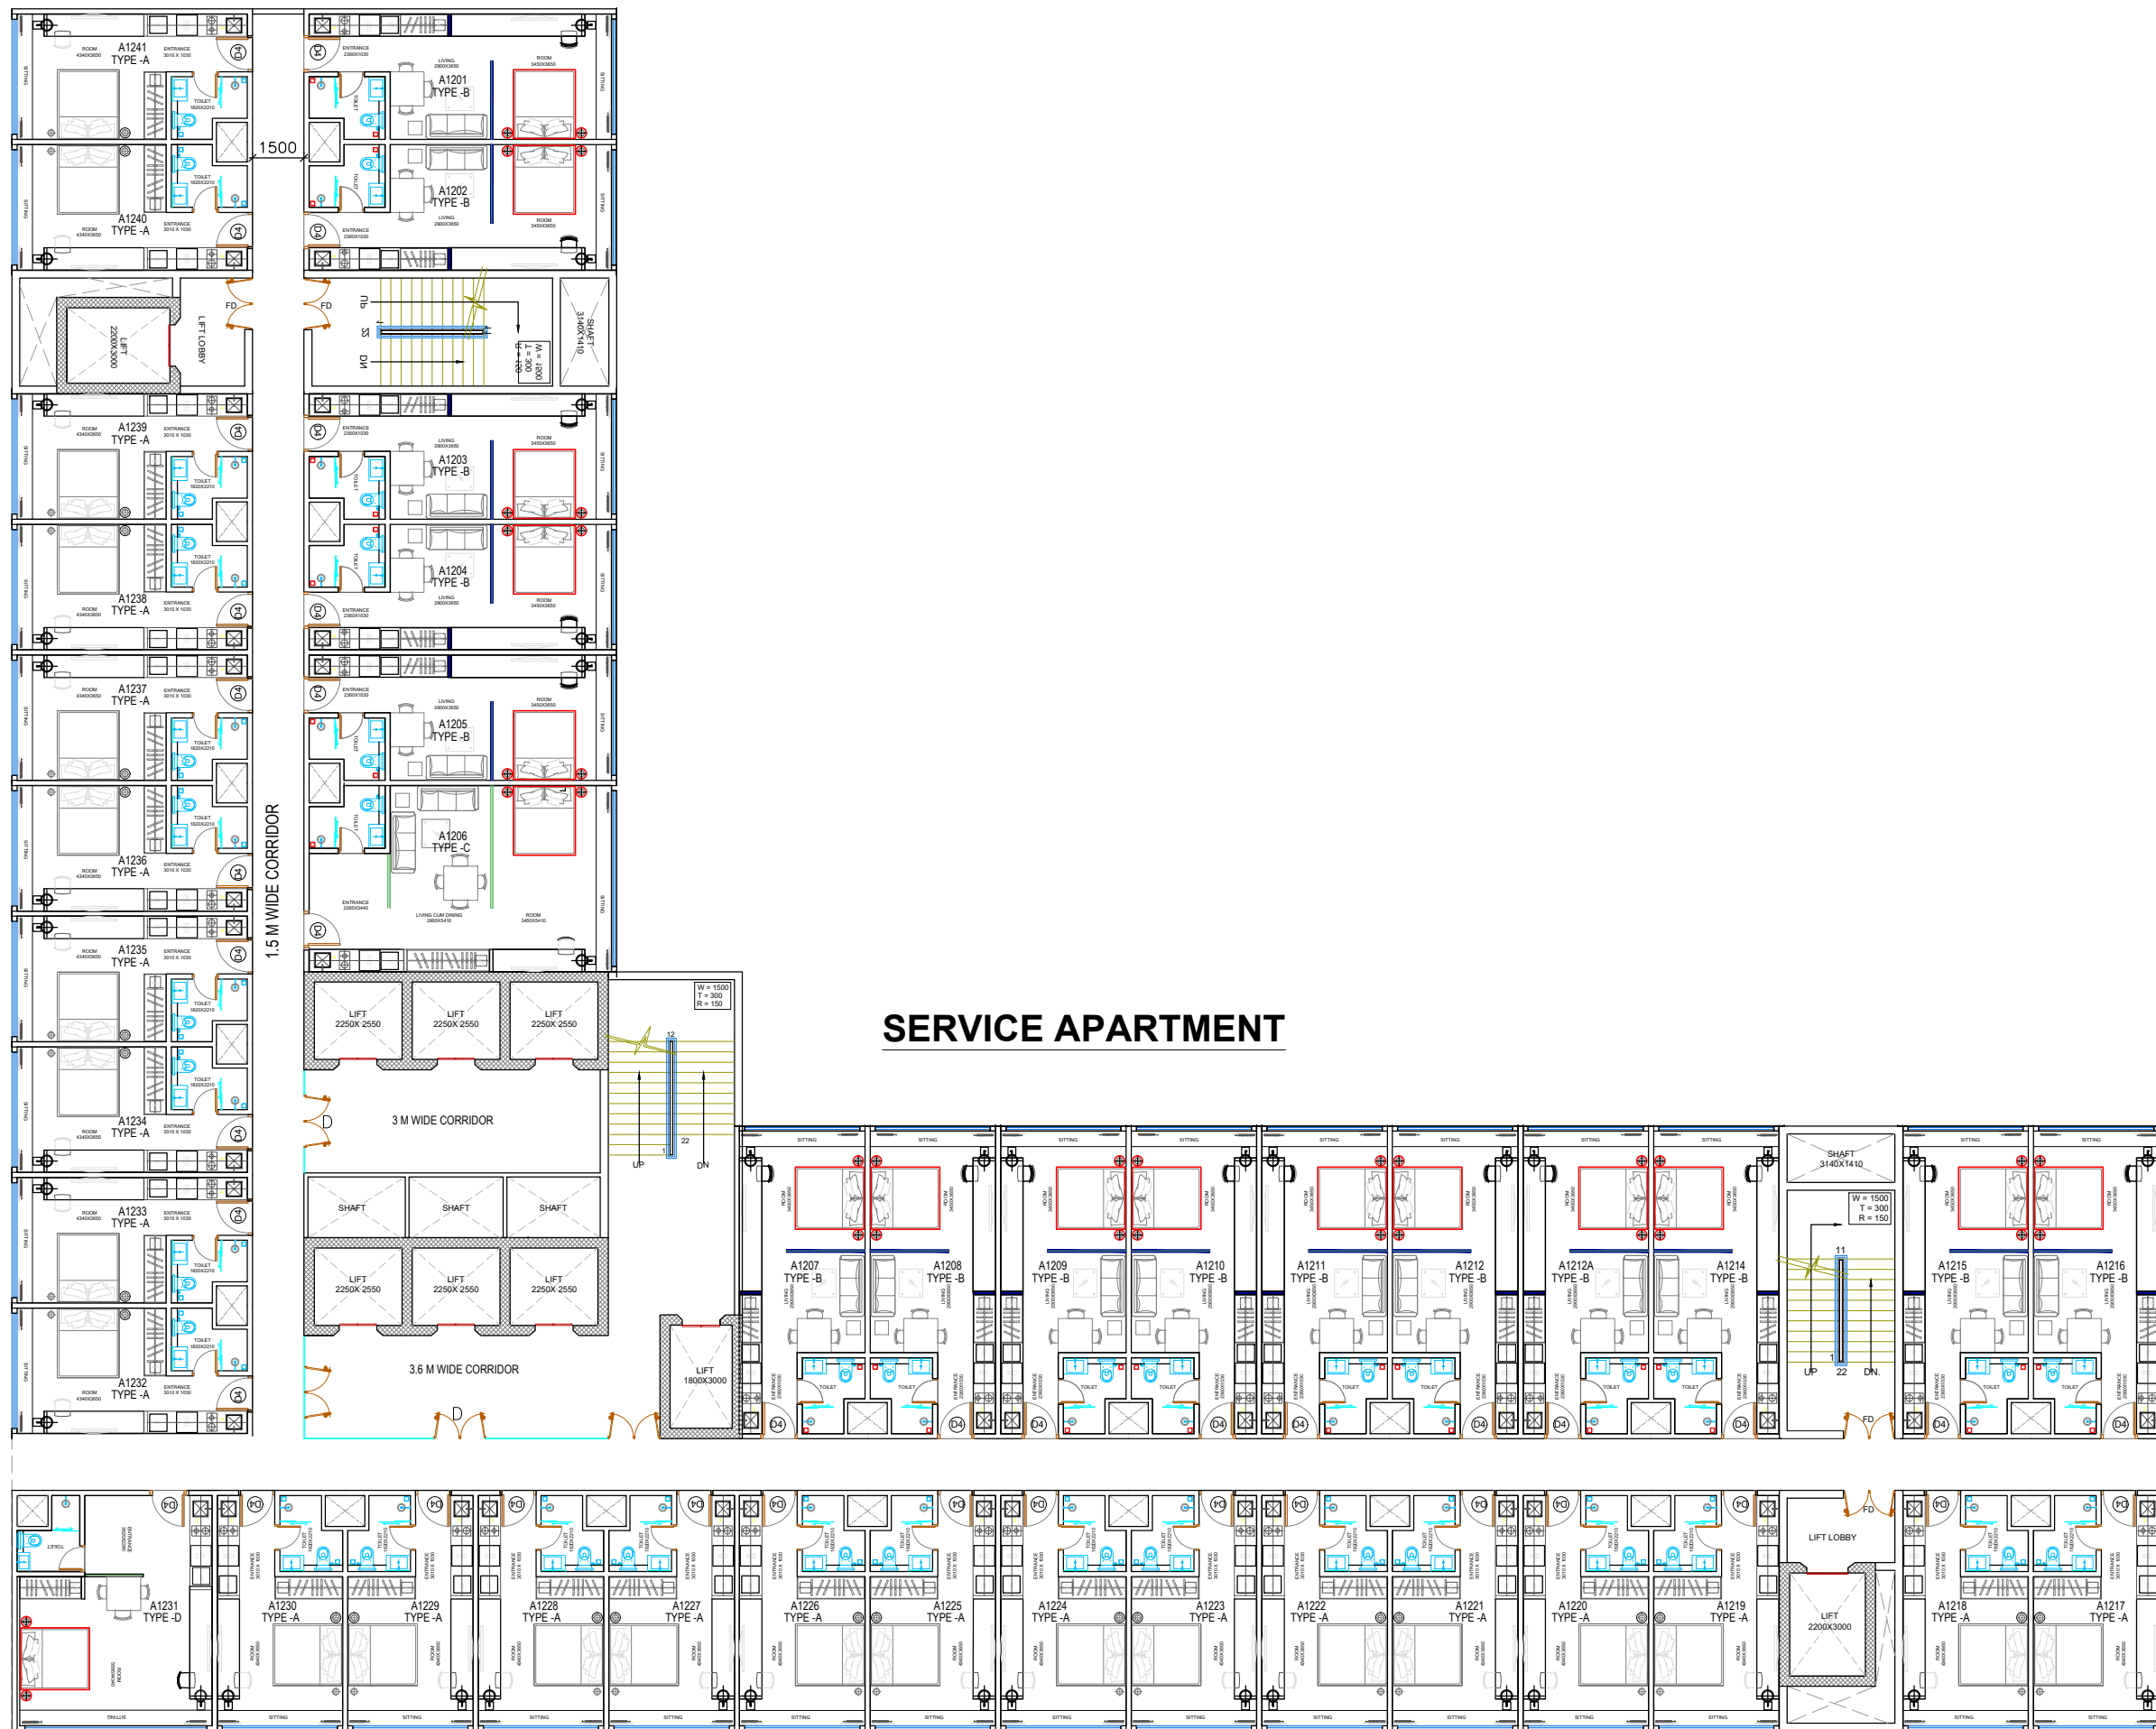

SERVICE APARTMENT

12 TH FLOOR PLAN




12TH A FIRE REFUSE FLOOR



SERVICE APARTMENT

14 TH FLOOR PLAN

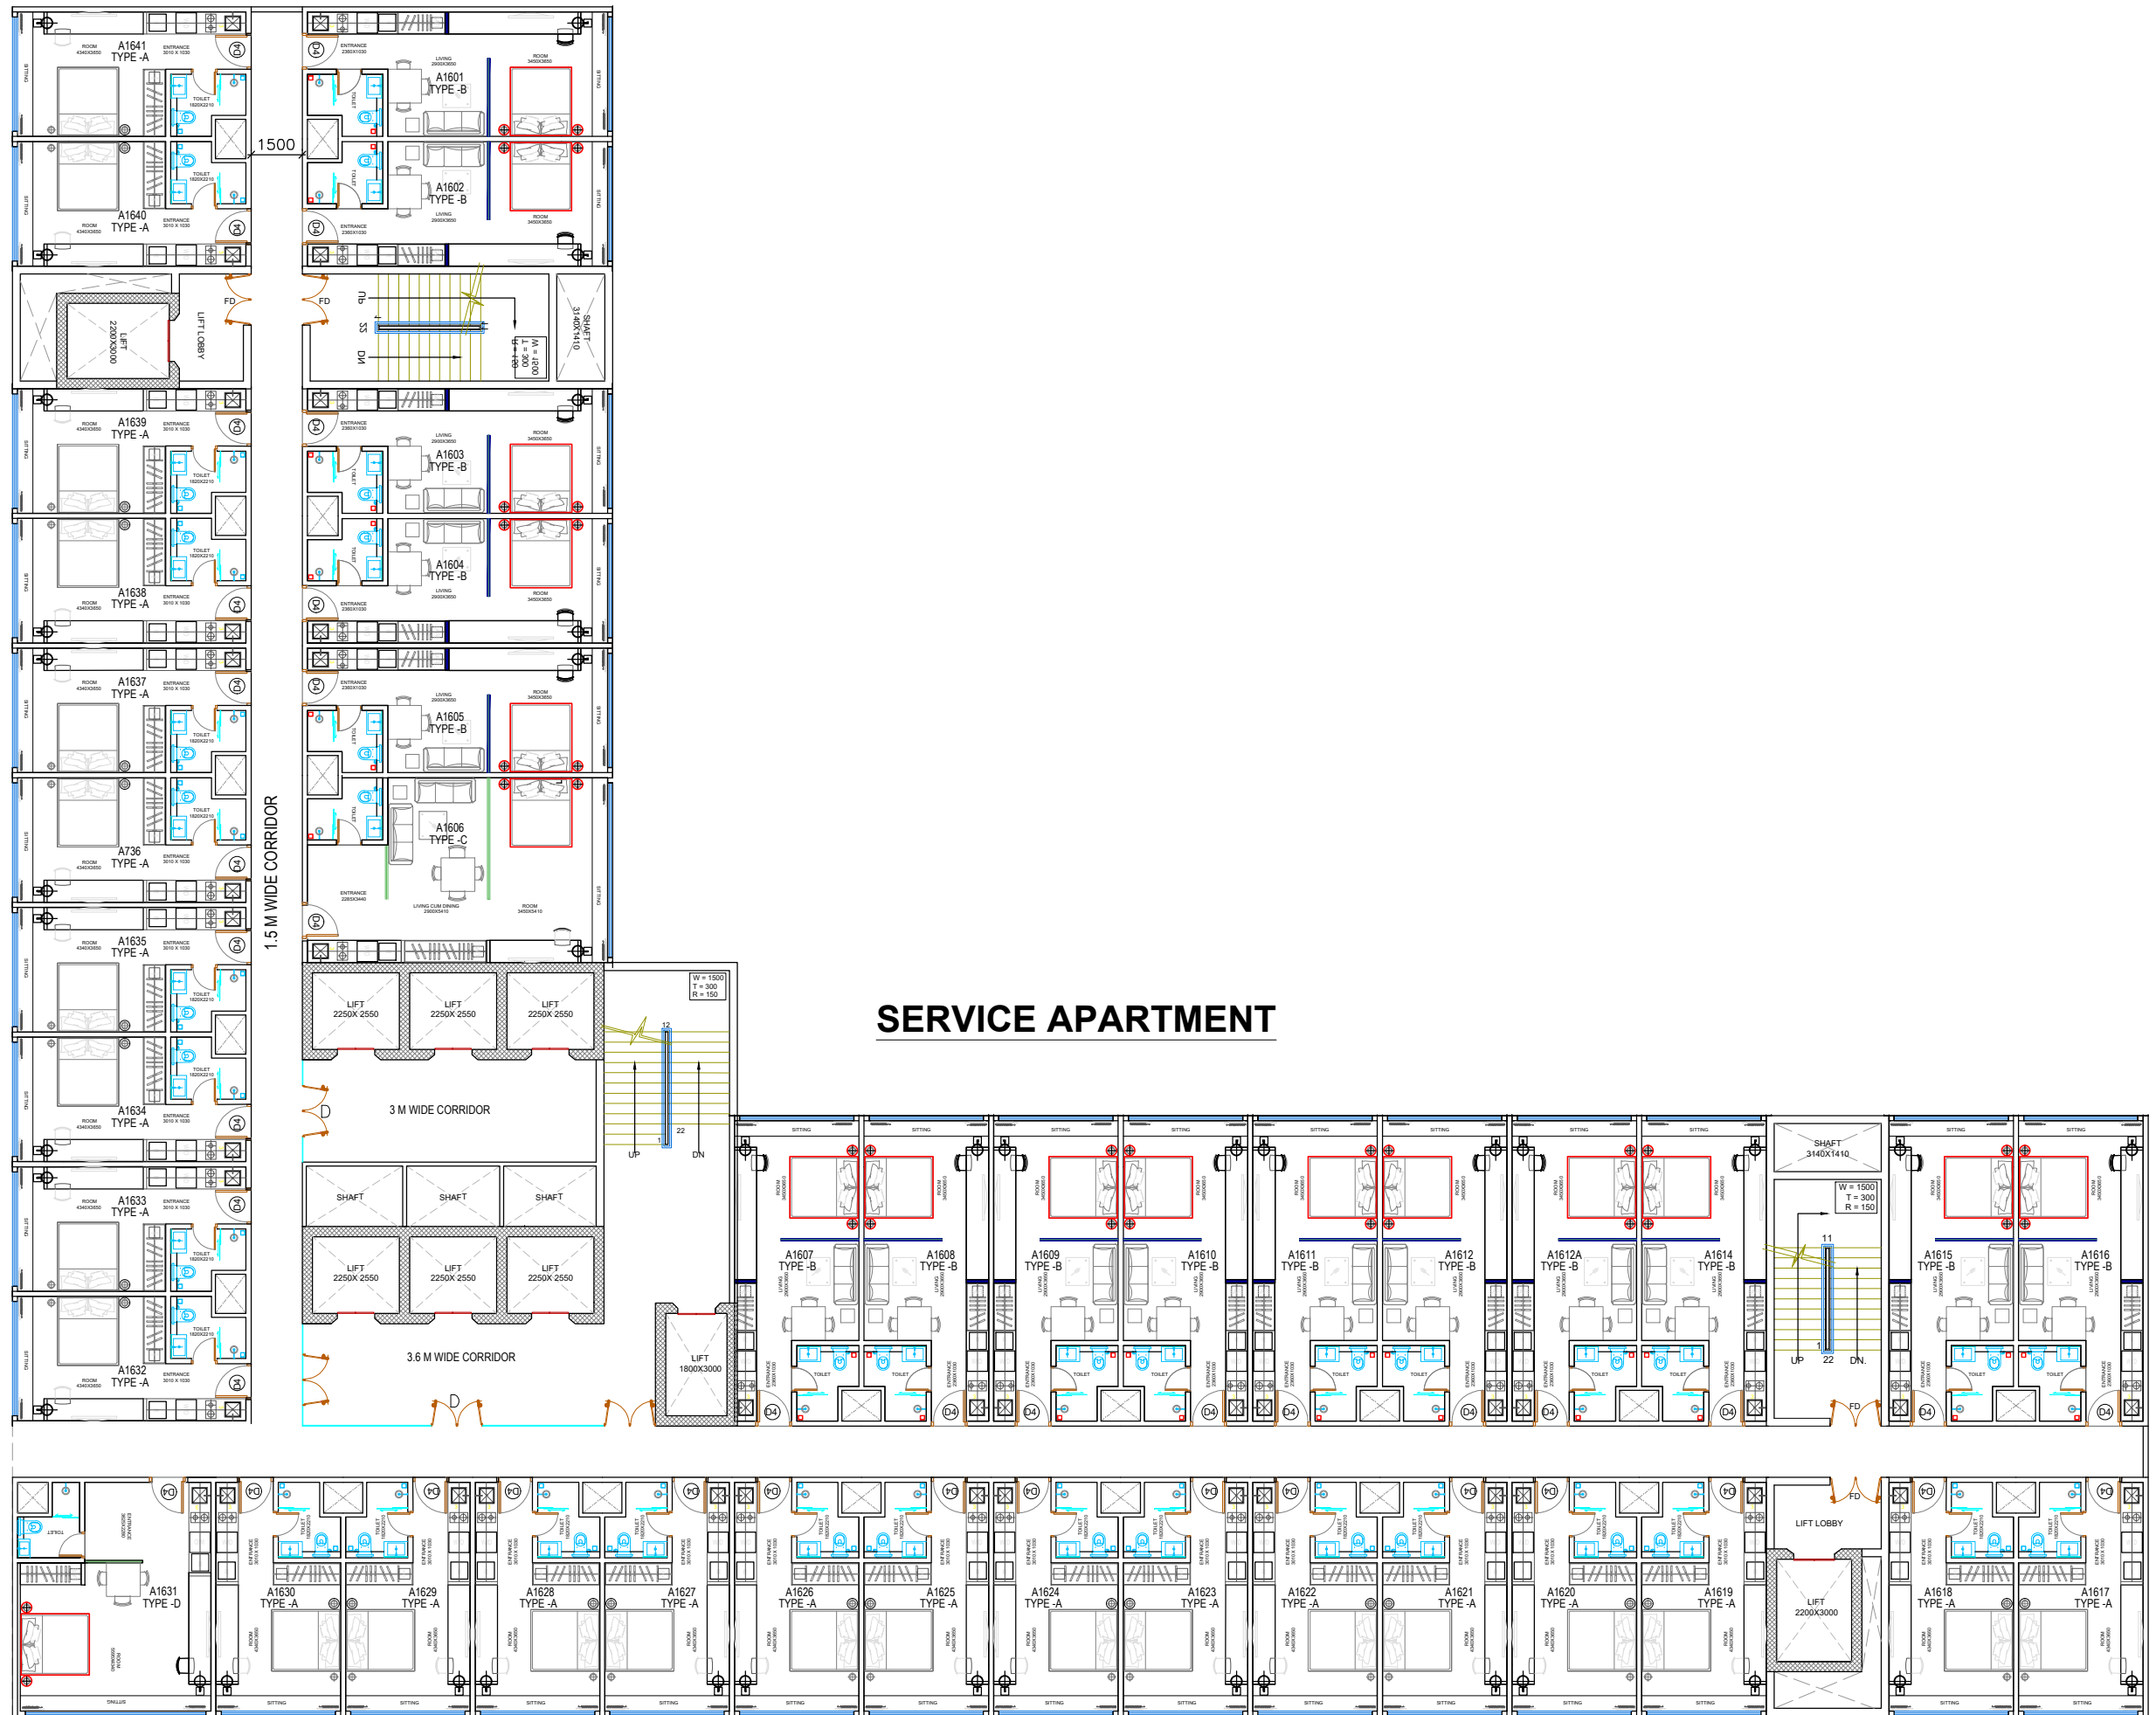


SERVICE APARTMENT

16 TH FLOOR PLAN



17 TH FIRE REFUSE FLOOR

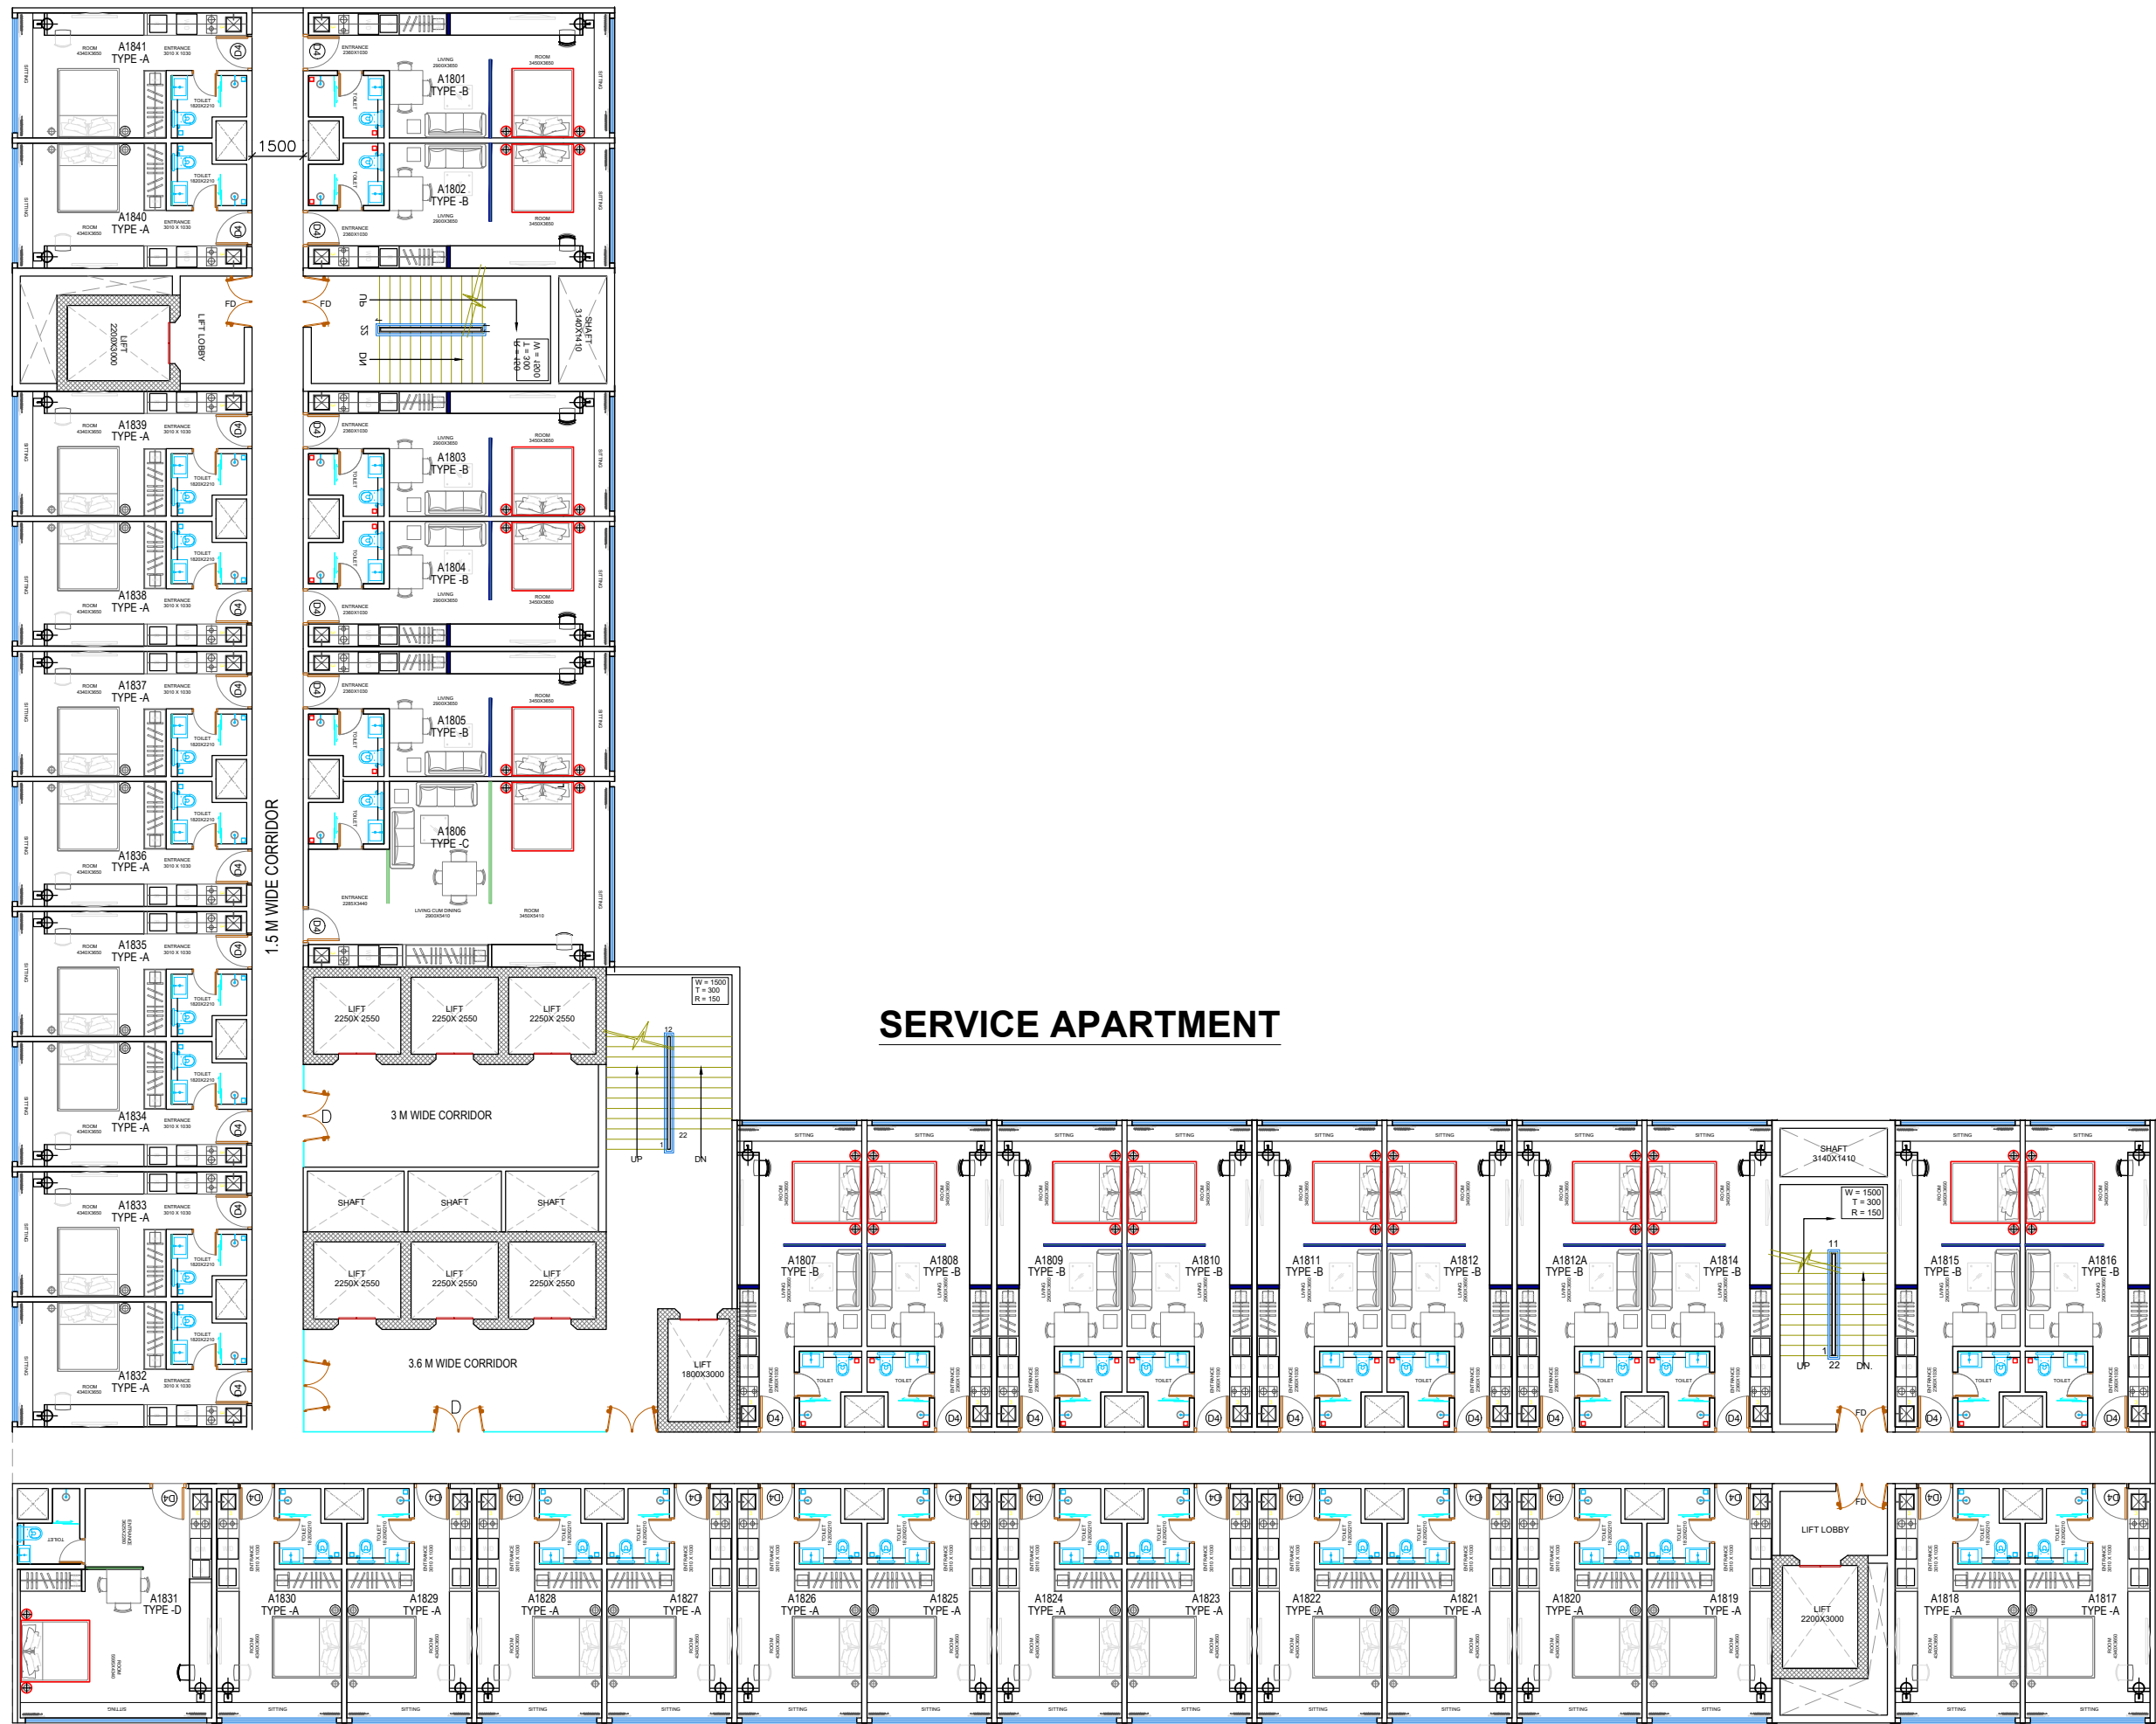

SERVICE APARTMENT

18 TH FLOOR PLAN

**Mall+ Hotel+
Convention Centre
Block**



Bus Transit Hub

**Metro
Station**

LINK ROAD

MADAN MOHAN MALAYIA MARG

20 M WIDE ROAD

20 M WIDE ROAD

20 M WIDE ROAD

20 M WIDE ROAD

TO KEMAMAN MARG

TO KEMAMAN MARG

DEVELOPMENT CL

DEVELOPMENT CL

EXIT

EXIT

